


IPHIGENIA HADJIDEMETRIOU TSIKKINI
ARCHITECT ENGINEER NTUA
PETROS TSIKKINIS
CIVIL ENGINEER NTUA
P.O.BOX 51395, 3505 LIMASSOL
TEL. 25335221, FAX 25331948
e-mail : ptsikkin@cytanet.com.cy




ΜΕΛΕΤΗ / PROJECT 379-PLOT 3a-A2.pln
CASABLANCA RESIDENCES
IN AGIOS TYCHONAS - PLOT 3a

ΤΙΤΛΟΣ ΣΧΕΔΙΟΥ / TITLE
SITE PLAN

ΚΛΙΜΑΚΑ / SCALE	ΗΜΕΡΟΜΗΝΙΑ / DATE
1:200	4 / 2019
ΑΡ. ΜΕΛΕΤΗΣ / PROJECT No	ΑΡ. ΣΧΕΔΙΟΥ / DRAWING No
379	S1

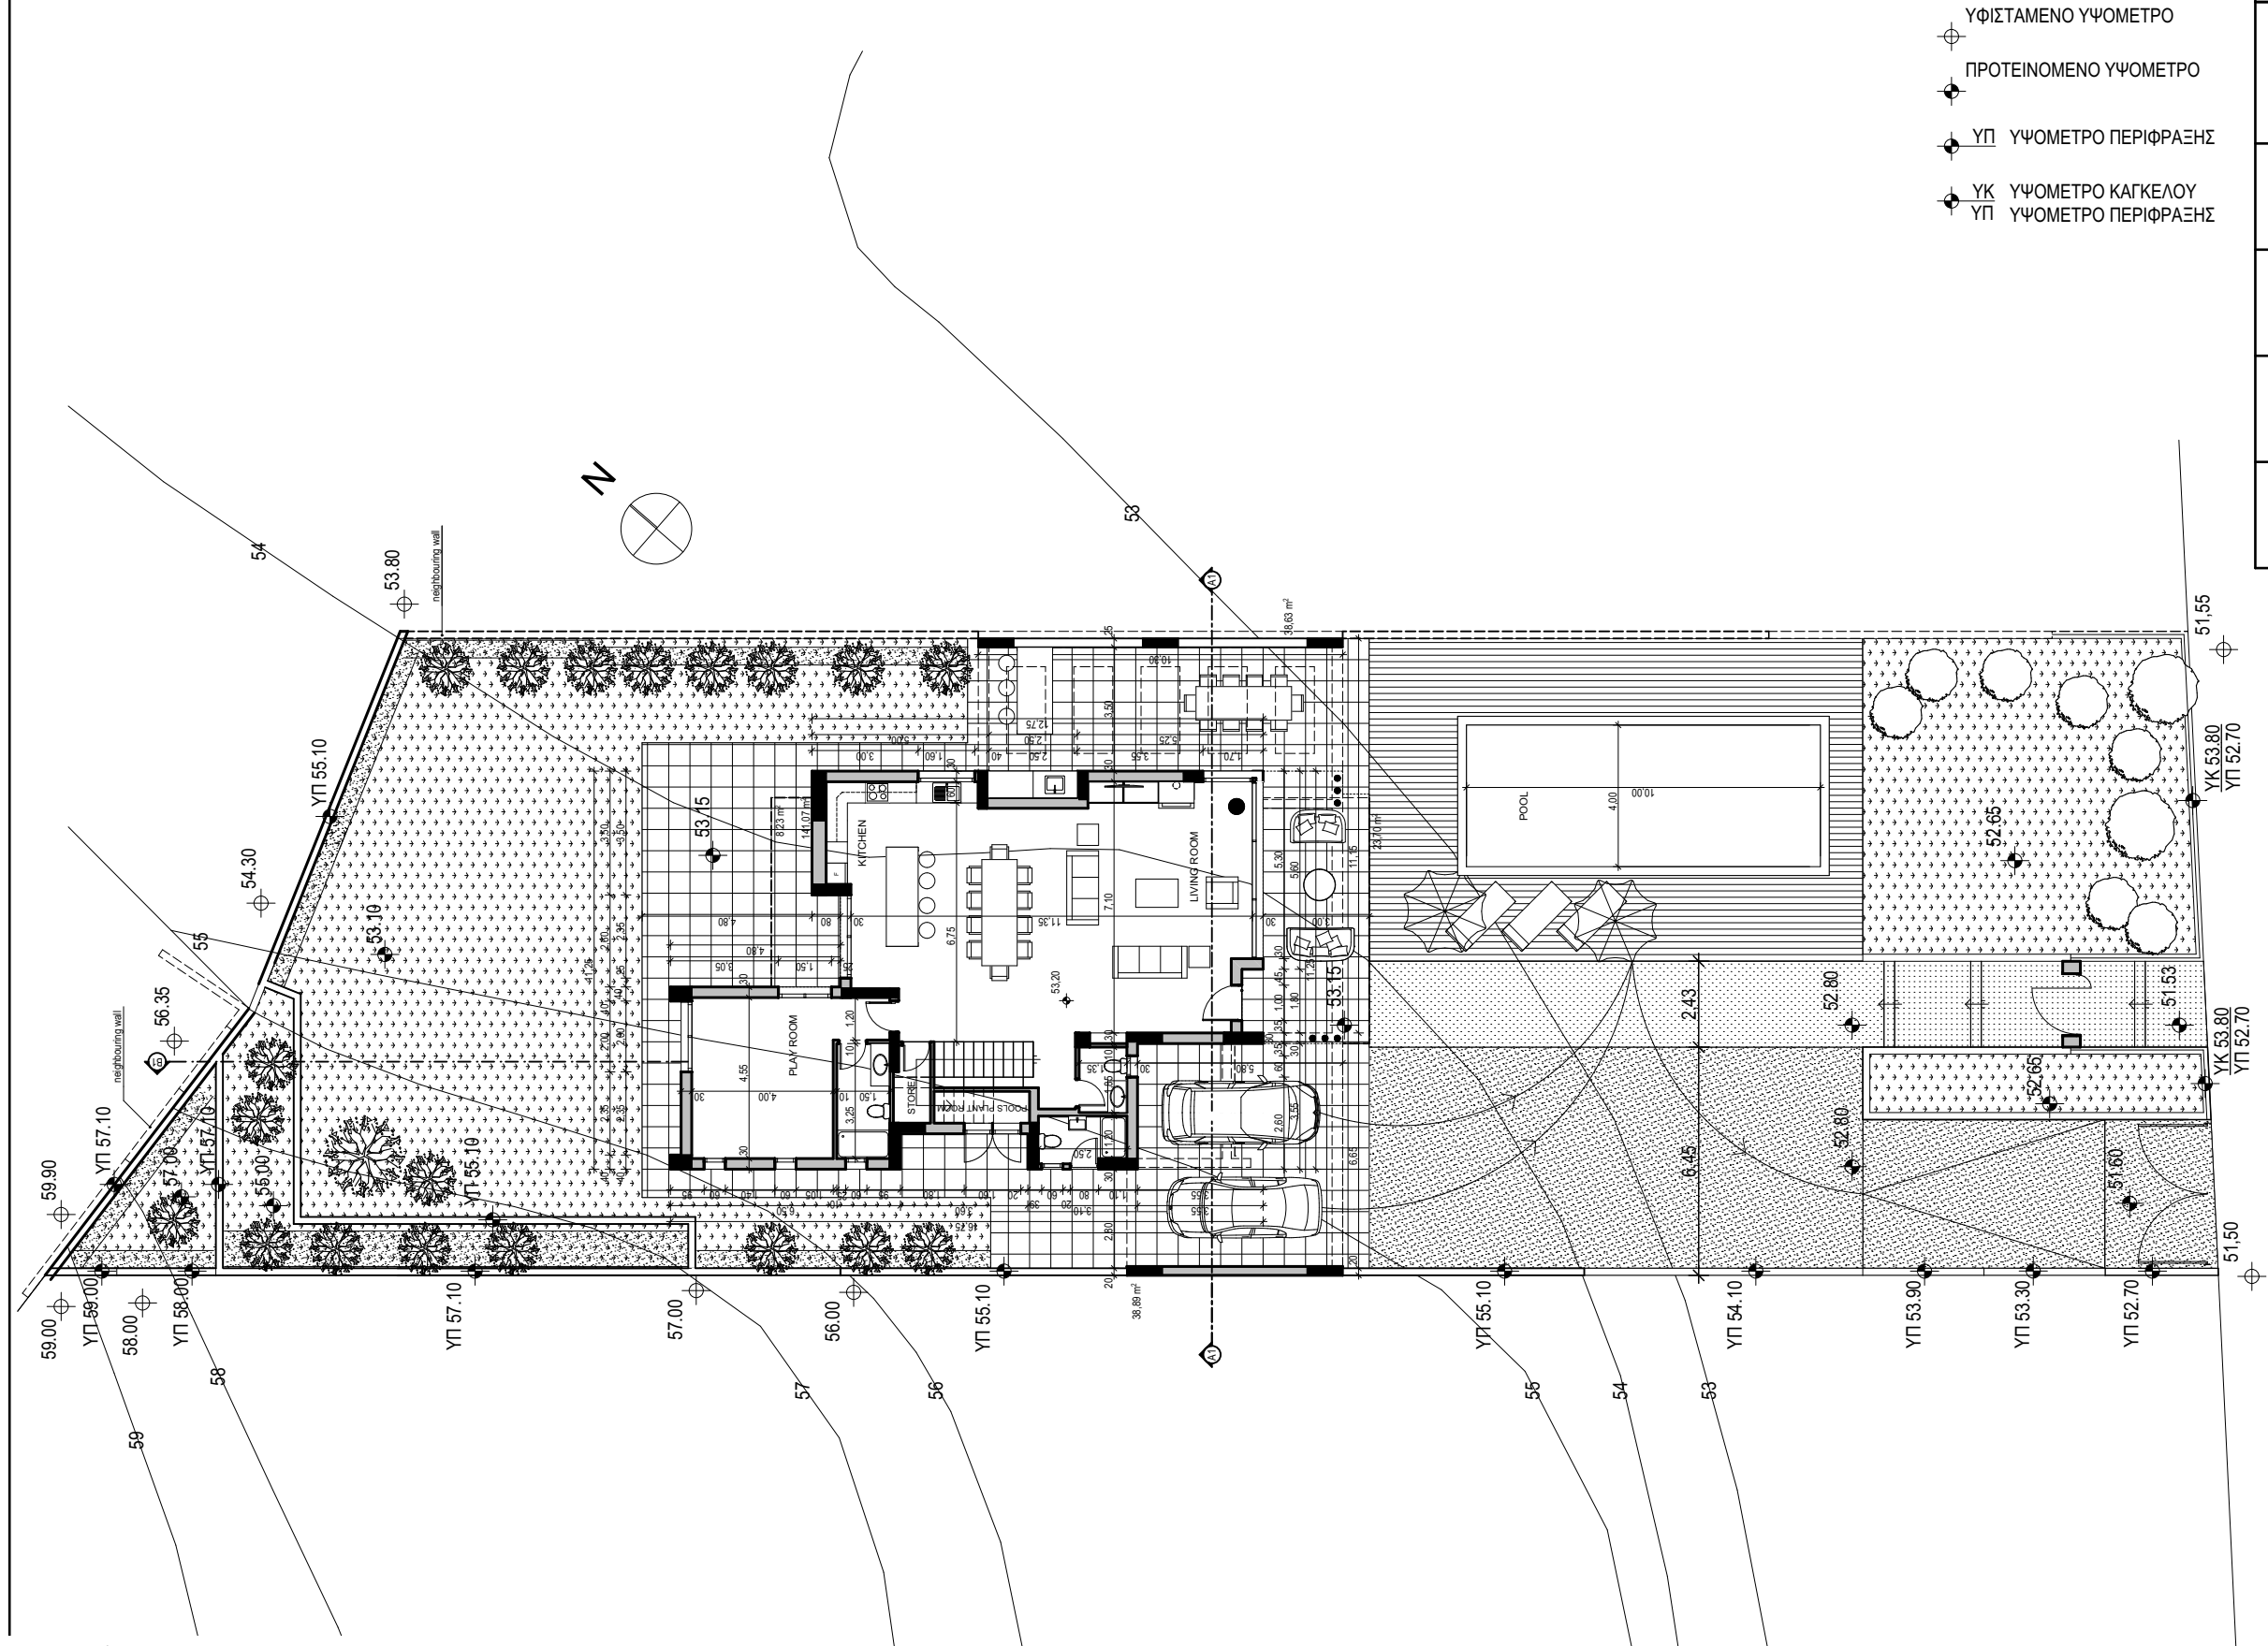

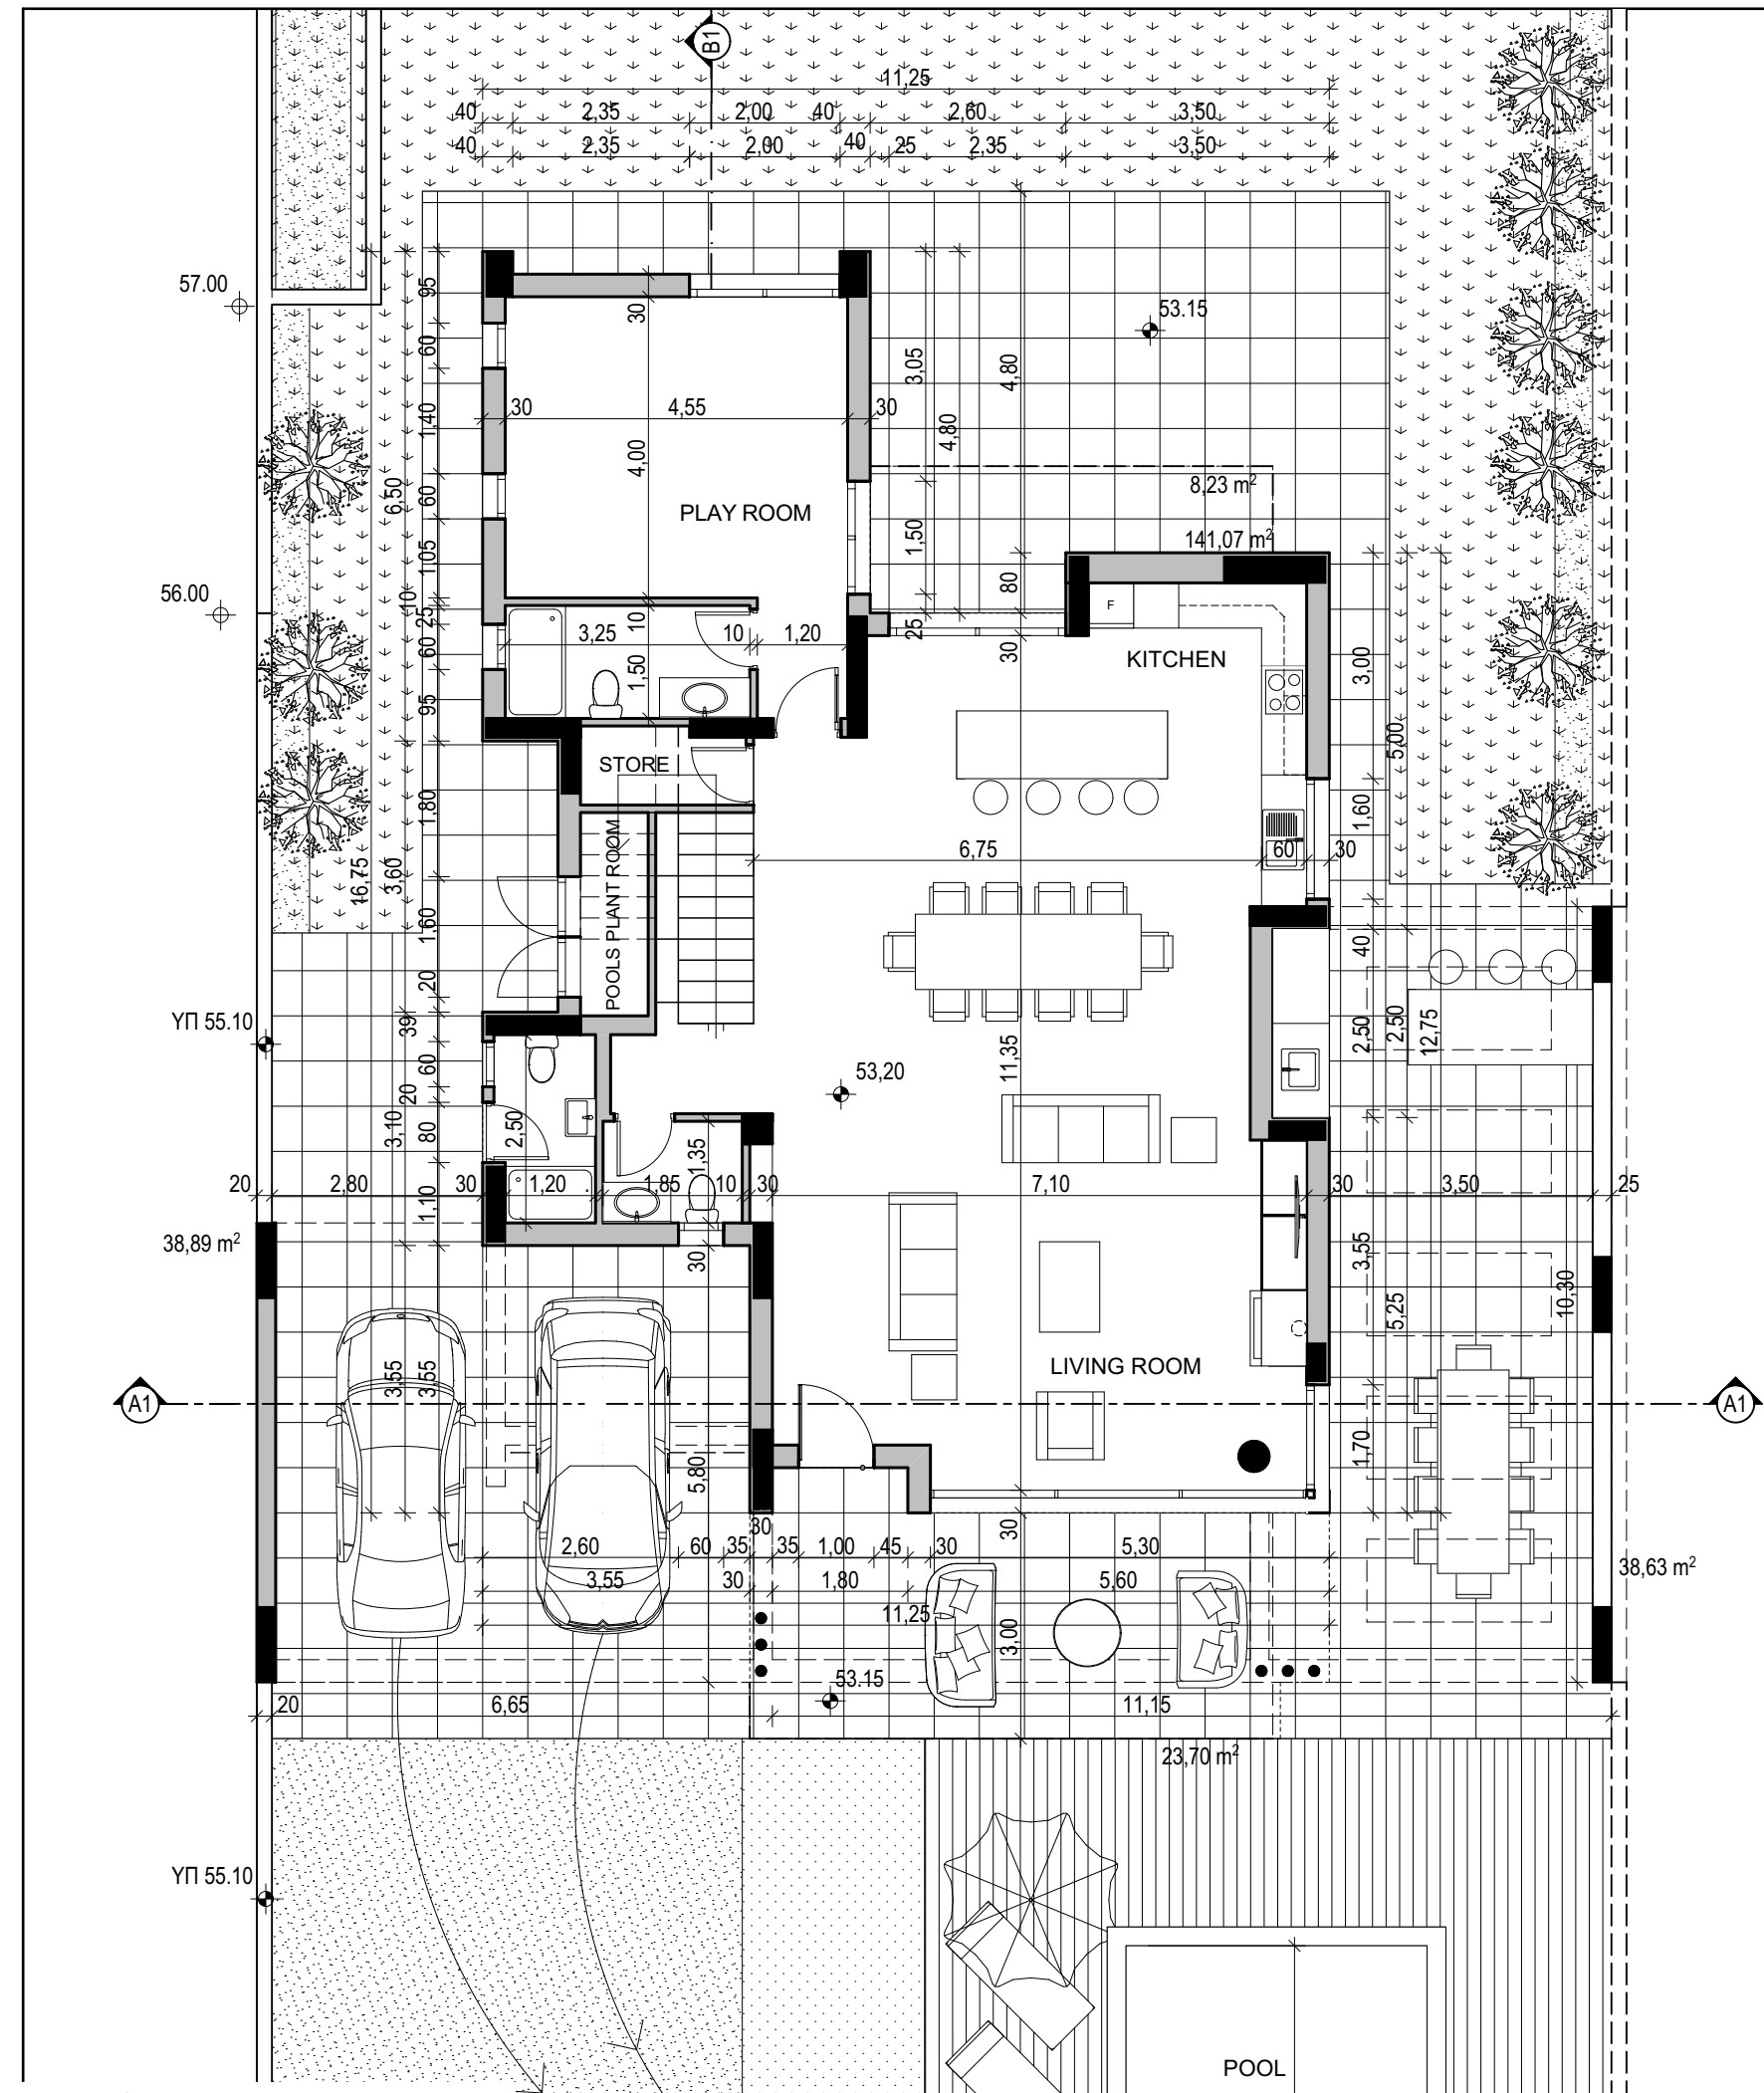

IPHIGENIA HADJIDEMETRIOU TSIKKINI

ARCHITECT ENGINEER NTUA

PETROS TSIKKINIS

CIVIL ENGINEER NTUA

P.O.BOX 51395, 3505 LIMASSOL

TEL. 25335221, FAX 25331948

e-mail : ptsikkin@cytanet.com.cy



MEΛETH / PROJECT

379-PLOT 3a-A2.pln

**CASABLANCA RESIDENCES
IN AGIOS TYCHONAS - PLOT 3a**

TITΛΟΣ ΣΧΕΔΙΟΥ / TITLE

GROUND FLOOR PLAN

ΚΛΙΜΑΚΑ / SCALE

1:100

ΗΜΕΡΟΜΗΝΙΑ / DATE


4 / 2019

ΑΡ. ΜΕΛΕΤΗΣ / PROJECT No


379

ΑΡ. ΣΧΕΔΙΟΥ / DRAWING No

A1

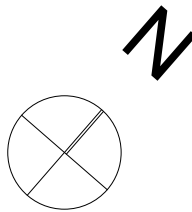

A2

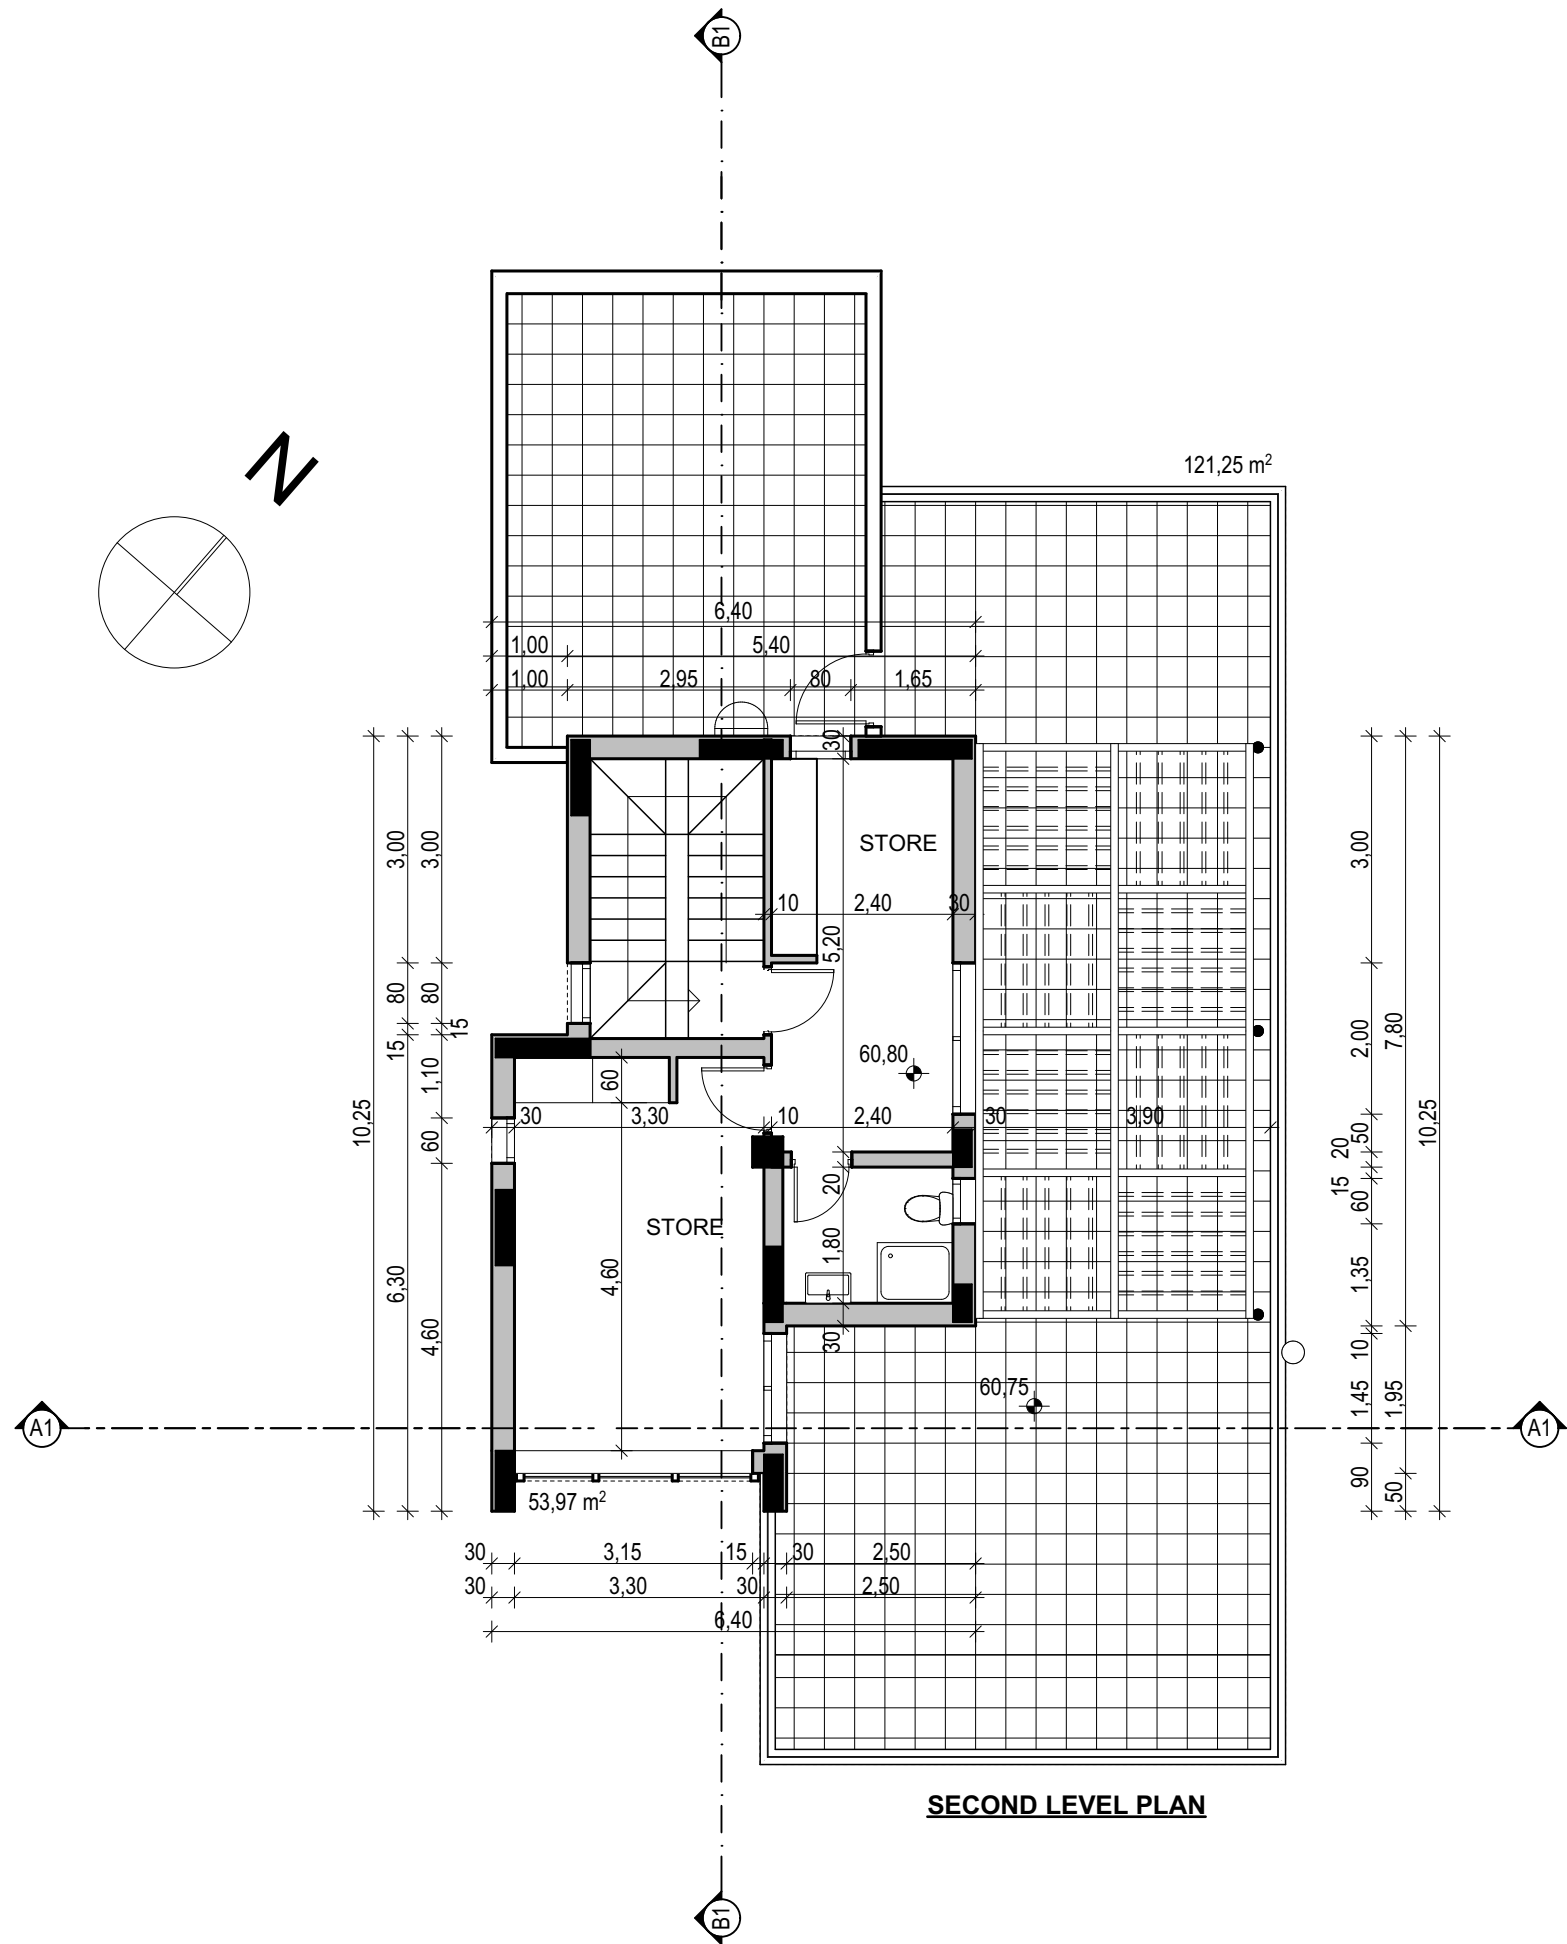

IPHIGENIA HADJIDEMETRIOU TSIKKINI
ARCHITECT ENGINEER NTUA

PETROS TSIKKINIS
CIVIL ENGINEER NTUA

P.O.BOX 51395, 3505 LIMASSOL
TEL. 25335221, FAX 25331948
e-mail : ptsikkin@cytanet.com.cy



MEΛETH / PROJECT		379-PLOT 3a-A2.pln
CASABLANCA RESIDENCES IN AGIOS TYCHONAS - PLOT 3a		
ΤΙΤΛΟΣ ΣΧΕΔΙΟΥ / TITLE		
SECOND LEVEL PLAN - ROOF PLAN		
ΚΛΙΜΑΚΑ / SCALE	ΗΜΕΡΟΜΗΝΙΑ / DATE	
1:100	4 / 2019	
ΑΡ. ΜΕΛΕΤΗΣ / PROJECT No	ΑΡ. ΣΧΕΔΙΟΥ / DRAWING No	
379	A3	

IPHIGENIA HADJIDEMETRIOU TSIKKINI
ARCHITECT ENGINEER NTUA
PETROS TSIKKINIS
CIVIL ENGINEER NTUA
P.O.BOX 51395, 3505 LIMASSOL
TEL. 25335221, FAX 25331948
e-mail : ptsikkin@cytanet.com.cy




MEΛETH / PROJECT 379-PLOT 3a-A2.pln
CASABLANCA RESIDENCES
IN AGIOS TYCHONAS - PLOT 3a

TITΛΟΣ ΣΧΕΔΙΟΥ / TITLE
SECTION A1-A1

ΚΛΙΜΑΚΑ / SCALE	ΗΜΕΡΟΜΗΝΙΑ / DATE
1:100	4 / 2019

ΑΡ. ΜΕΛΕΤΗΣ / PROJECT No	ΑΡ. ΣΧΕΔΙΟΥ / DRAWING No
379	A4

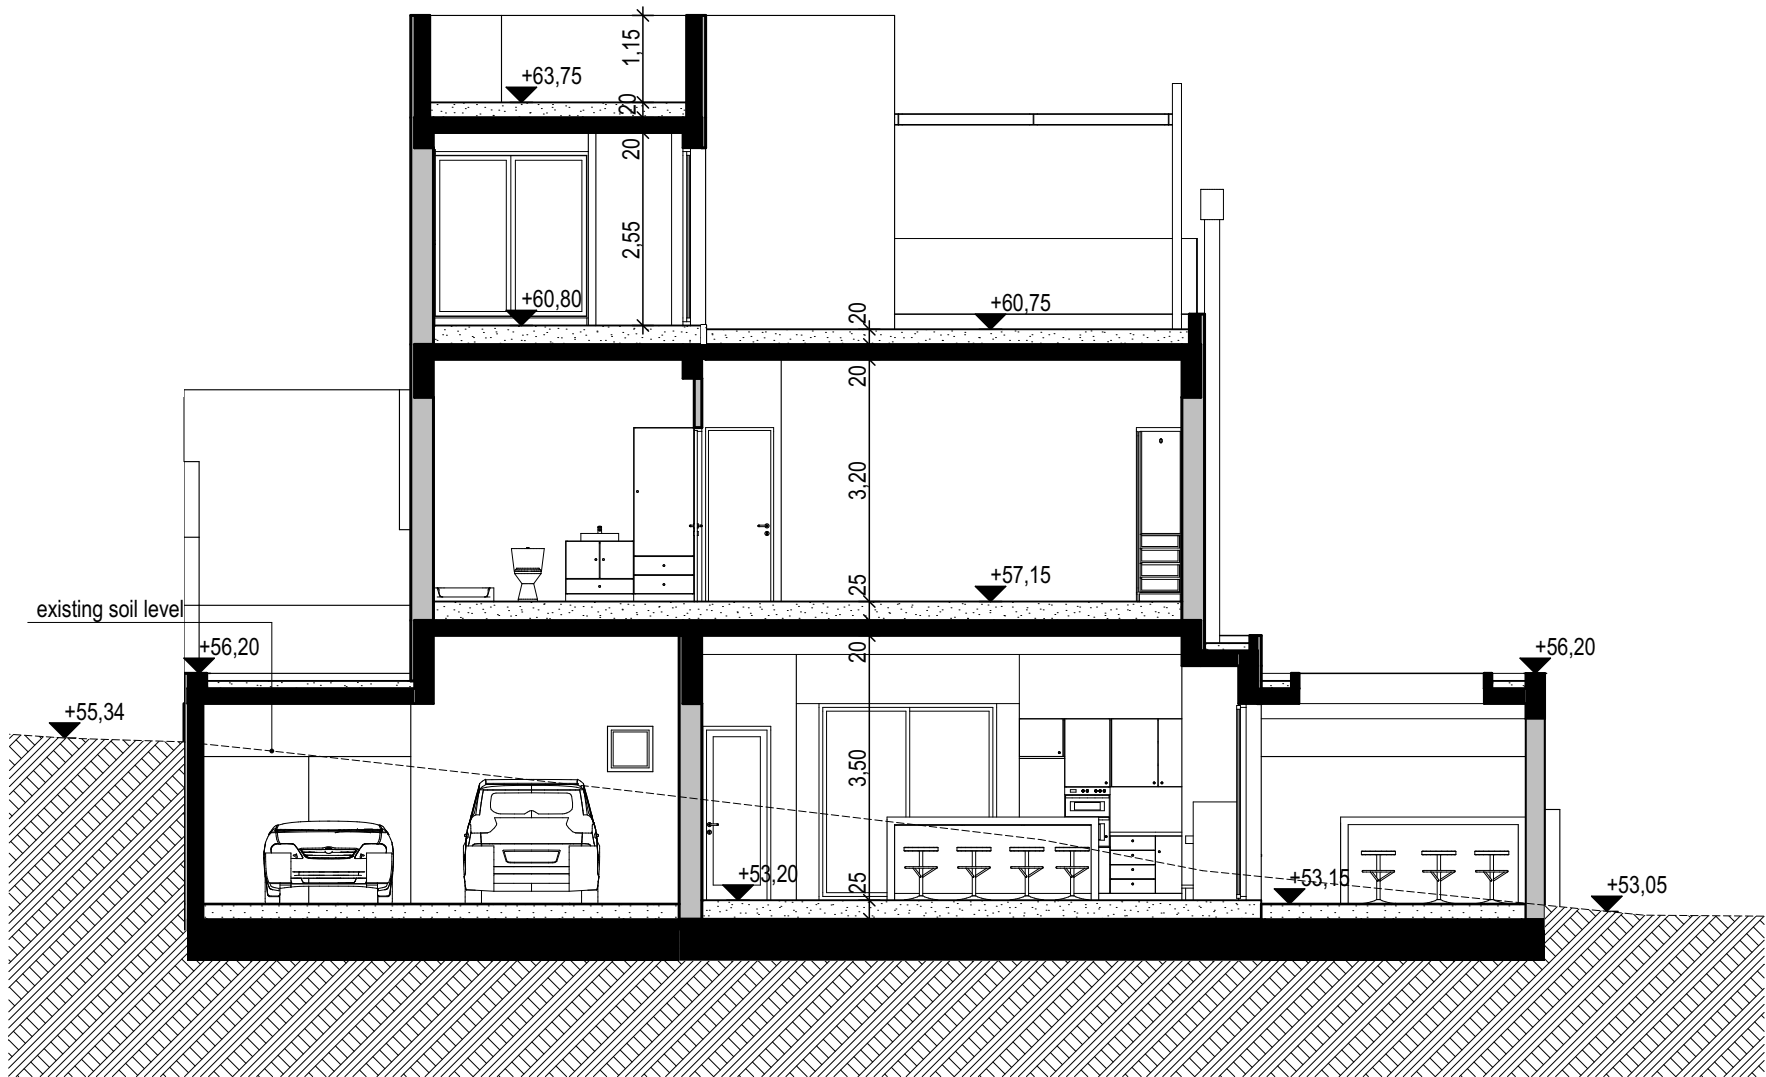

IPHIGENIA HADJIDEMETRIOU TSIKKINI
ARCHITECT ENGINEER NTUA
PETROS TSIKKINIS
CIVIL ENGINEER NTUA
P.O.BOX 51395, 3505 LIMASSOL
TEL. 25335221, FAX 25331948
e-mail : ptsikkin@cytanet.com.cy




MEΛETH / PROJECT 379-PLOT 3a-A2.pln
CASABLANCA RESIDENCES
IN AGIOS TYCHONAS - PLOT 3a

TITΛΟΣ ΣΧΕΔΙΟΥ / TITLE
SECTION B1-B1

ΚΛΙΜΑΚΑ / SCALE	ΗΜΕΡΟΜΗΝΙΑ / DATE
1:100	4 / 2019

ΑΡ. ΜΕΛΕΤΗΣ / PROJECT No	ΑΡ. ΣΧΕΔΙΟΥ / DRAWING No
379	A5

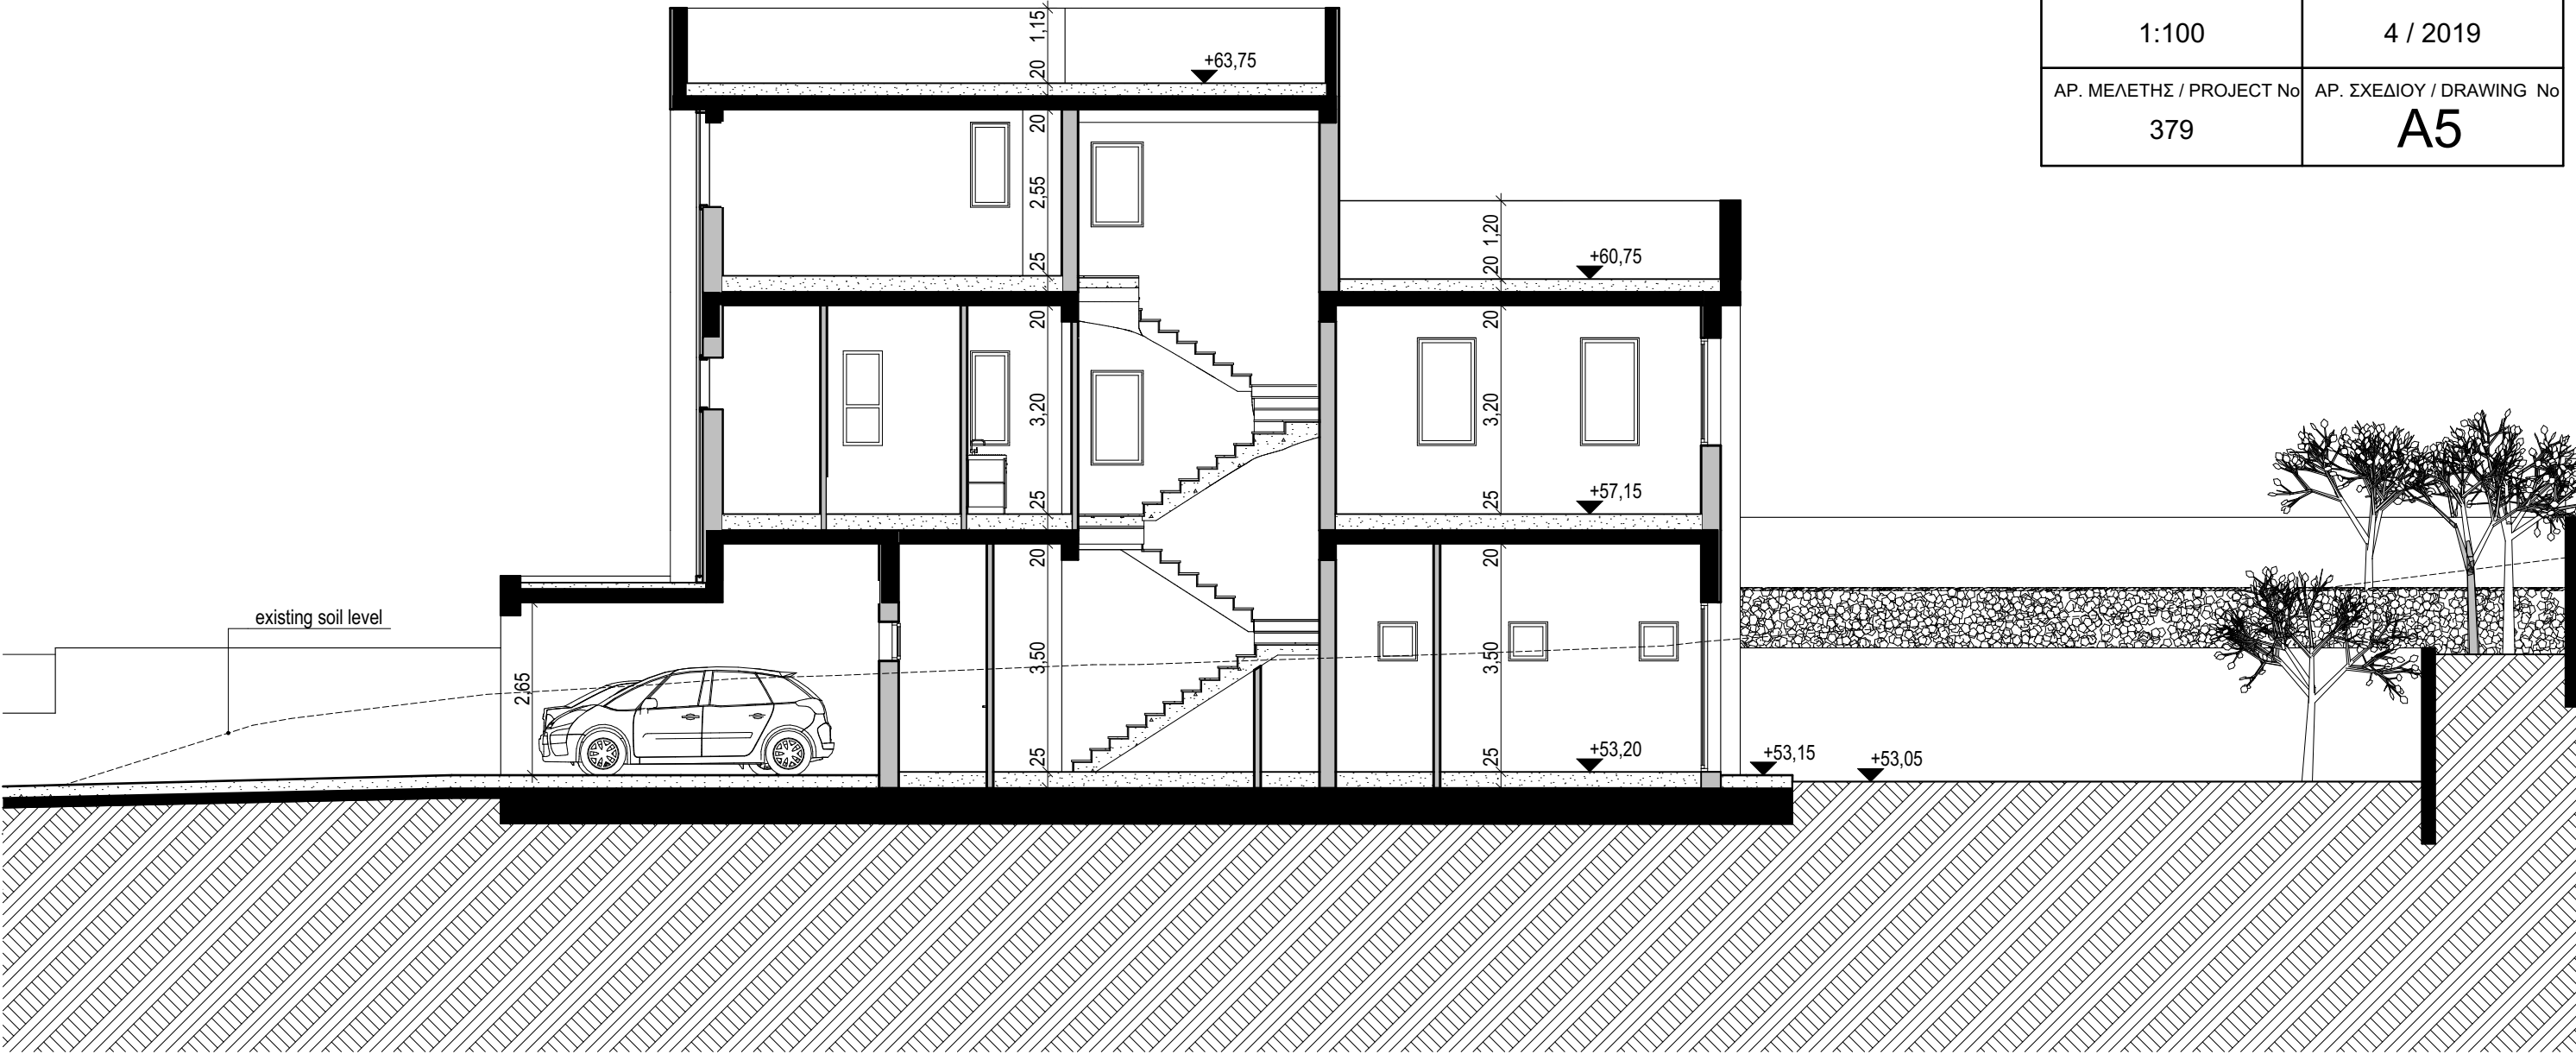

IPHIGENIA HADJIDEMETRIOU TSIKKINI
ARCHITECT ENGINEER NTUA
PETROS TSIKKINIS
CIVIL ENGINEER NTUA
P.O.BOX 51395, 3505 LIMASSOL
TEL. 25335221, FAX 25331948
e-mail : ptsikkin@cytanet.com.cy




MEΛETH / PROJECT 379-PLOT 3a-A2.pln
CASABLANCA RESIDENCES
IN AGIOS TYCHONAS - PLOT 3a

TITΛΟΣ ΣΧΕΔΙΟΥ / TITLE
ELEVATIONS


ΚΛΙΜΑΚΑ / SCALE	ΗΜΕΡΟΜΗΝΙΑ / DATE
1:100	4 / 2019
ΑΡ. ΜΕΛΕΤΗΣ / PROJECT No	ΑΡ. ΣΧΕΔΙΟΥ / DRAWING No
379	A6

MATERIALS

- ① WHITE PAINT
- ② GREY PAINT
- ③ HPL
- ④ GLASS PARAPET
- ⑤ ALUMINIUM WINDOW
- ⑥ CURTAIN WALL
- ⑦ METAL PERGOLA

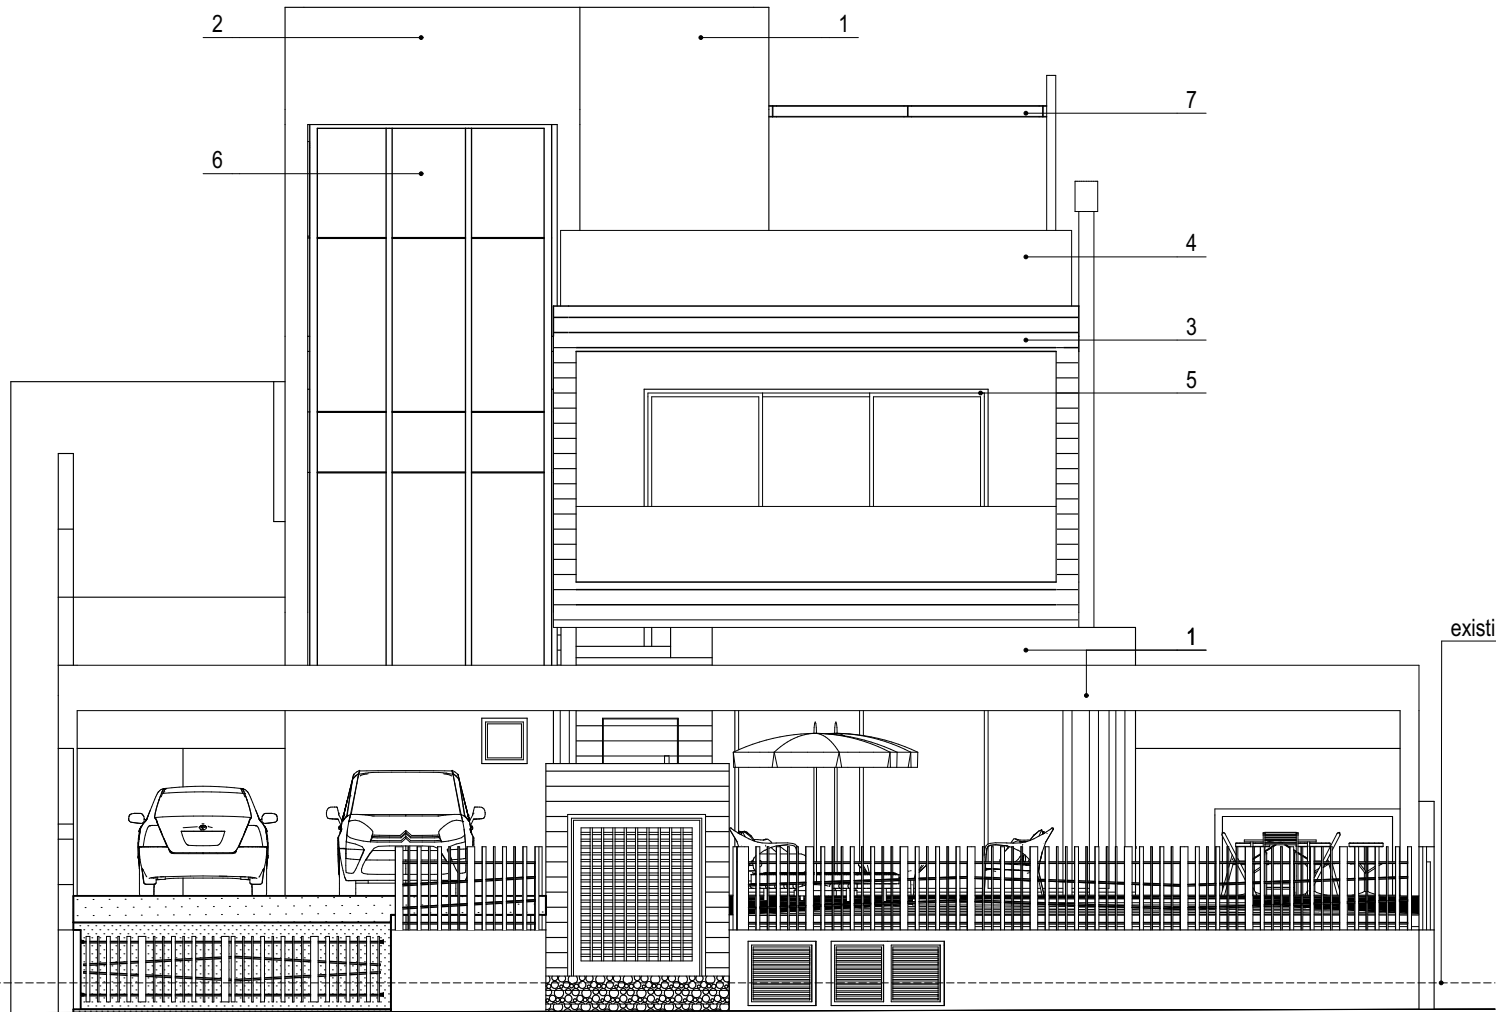

SOUTH ELEVATION

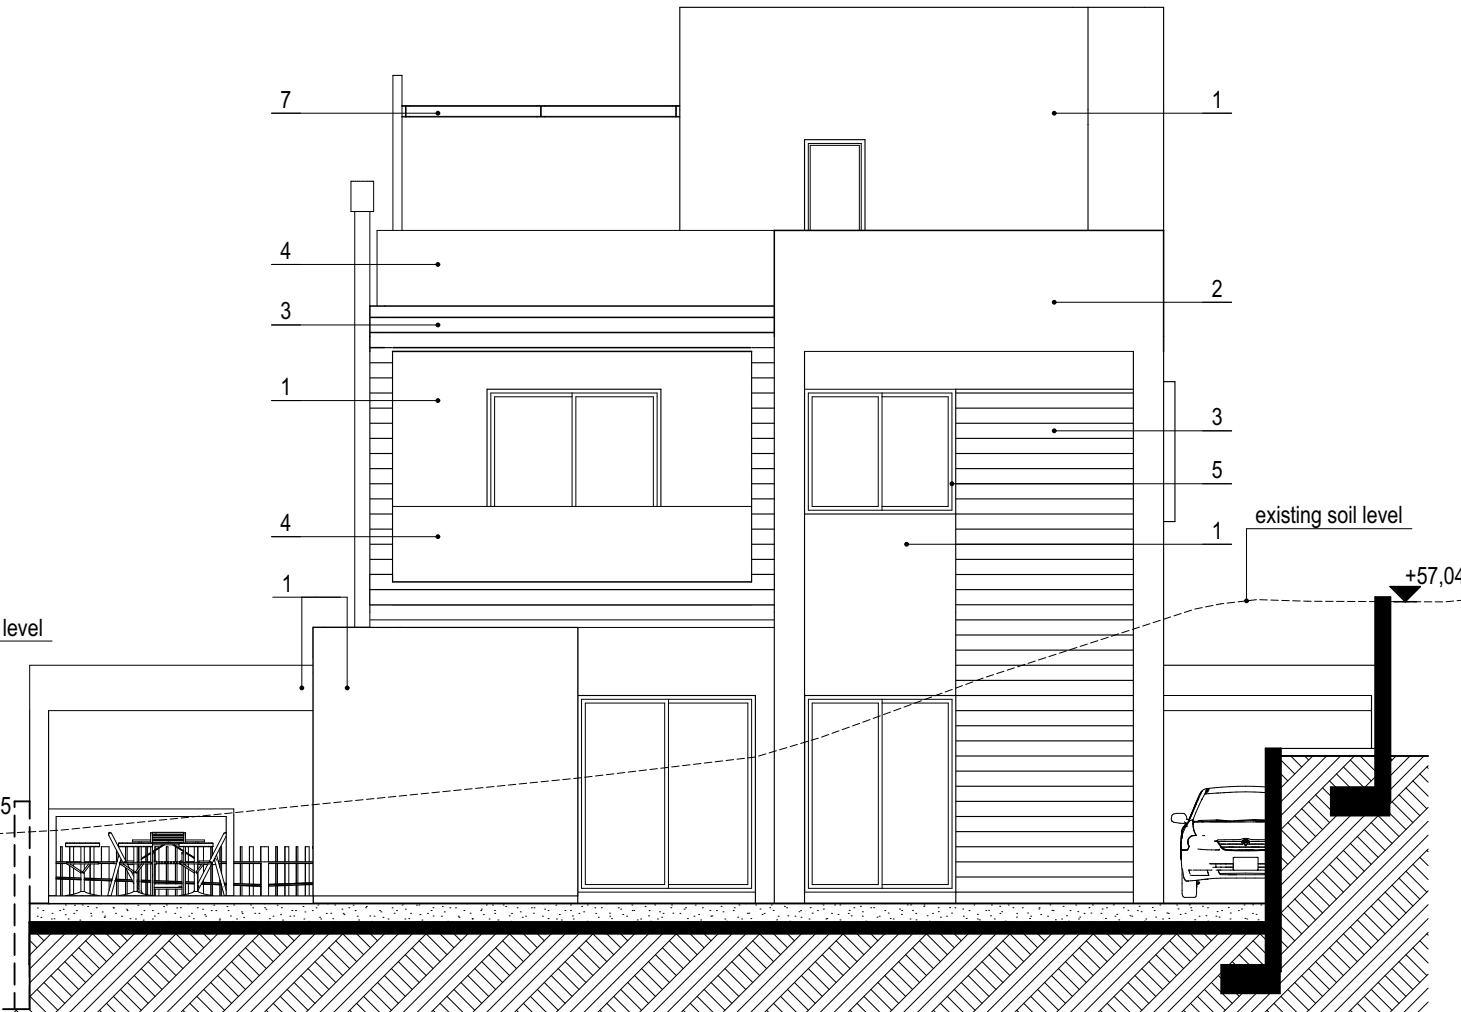

NORTH ELEVATION


IPHIGENIA HADJIDEMETRIOU TSIKKINI
ARCHITECT ENGINEER NTUA
PETROS TSIKKINIS
CIVIL ENGINEER NTUA
P.O.BOX 51395, 3505 LIMASSOL
TEL. 25335221, FAX 25331948
e-mail : ptsikkin@cytanet.com.cy



MEΛETH / PROJECT 379-PLOT 3a-A2.pln
CASABLANCA RESIDENCES
IN AGIOS TYCHONAS - PLOT 3a
ΤΙΤΛΟΣ ΣΧΕΔΙΟΥ / TITLE
WEST ELEVATION

ΚΛΙΜΑΚΑ / SCALE	ΗΜΕΡΟΜΗΝΙΑ / DATE
1:100	4 / 2019
ΑΡ. ΜΕΛΕΤΗΣ / PROJECT No	ΑΡ. ΣΧΕΔΙΟΥ / DRAWING No
379	A7

- MATERIALS**
- ① WHITE PAINT
 - ② GREY PAINT
 - ③ HPL
 - ④ GLASS PARAPET
 - ⑤ ALUMINIUM WINDOW
 - ⑥ CURTAIN WALL
 - ⑦ METAL PERGOLA

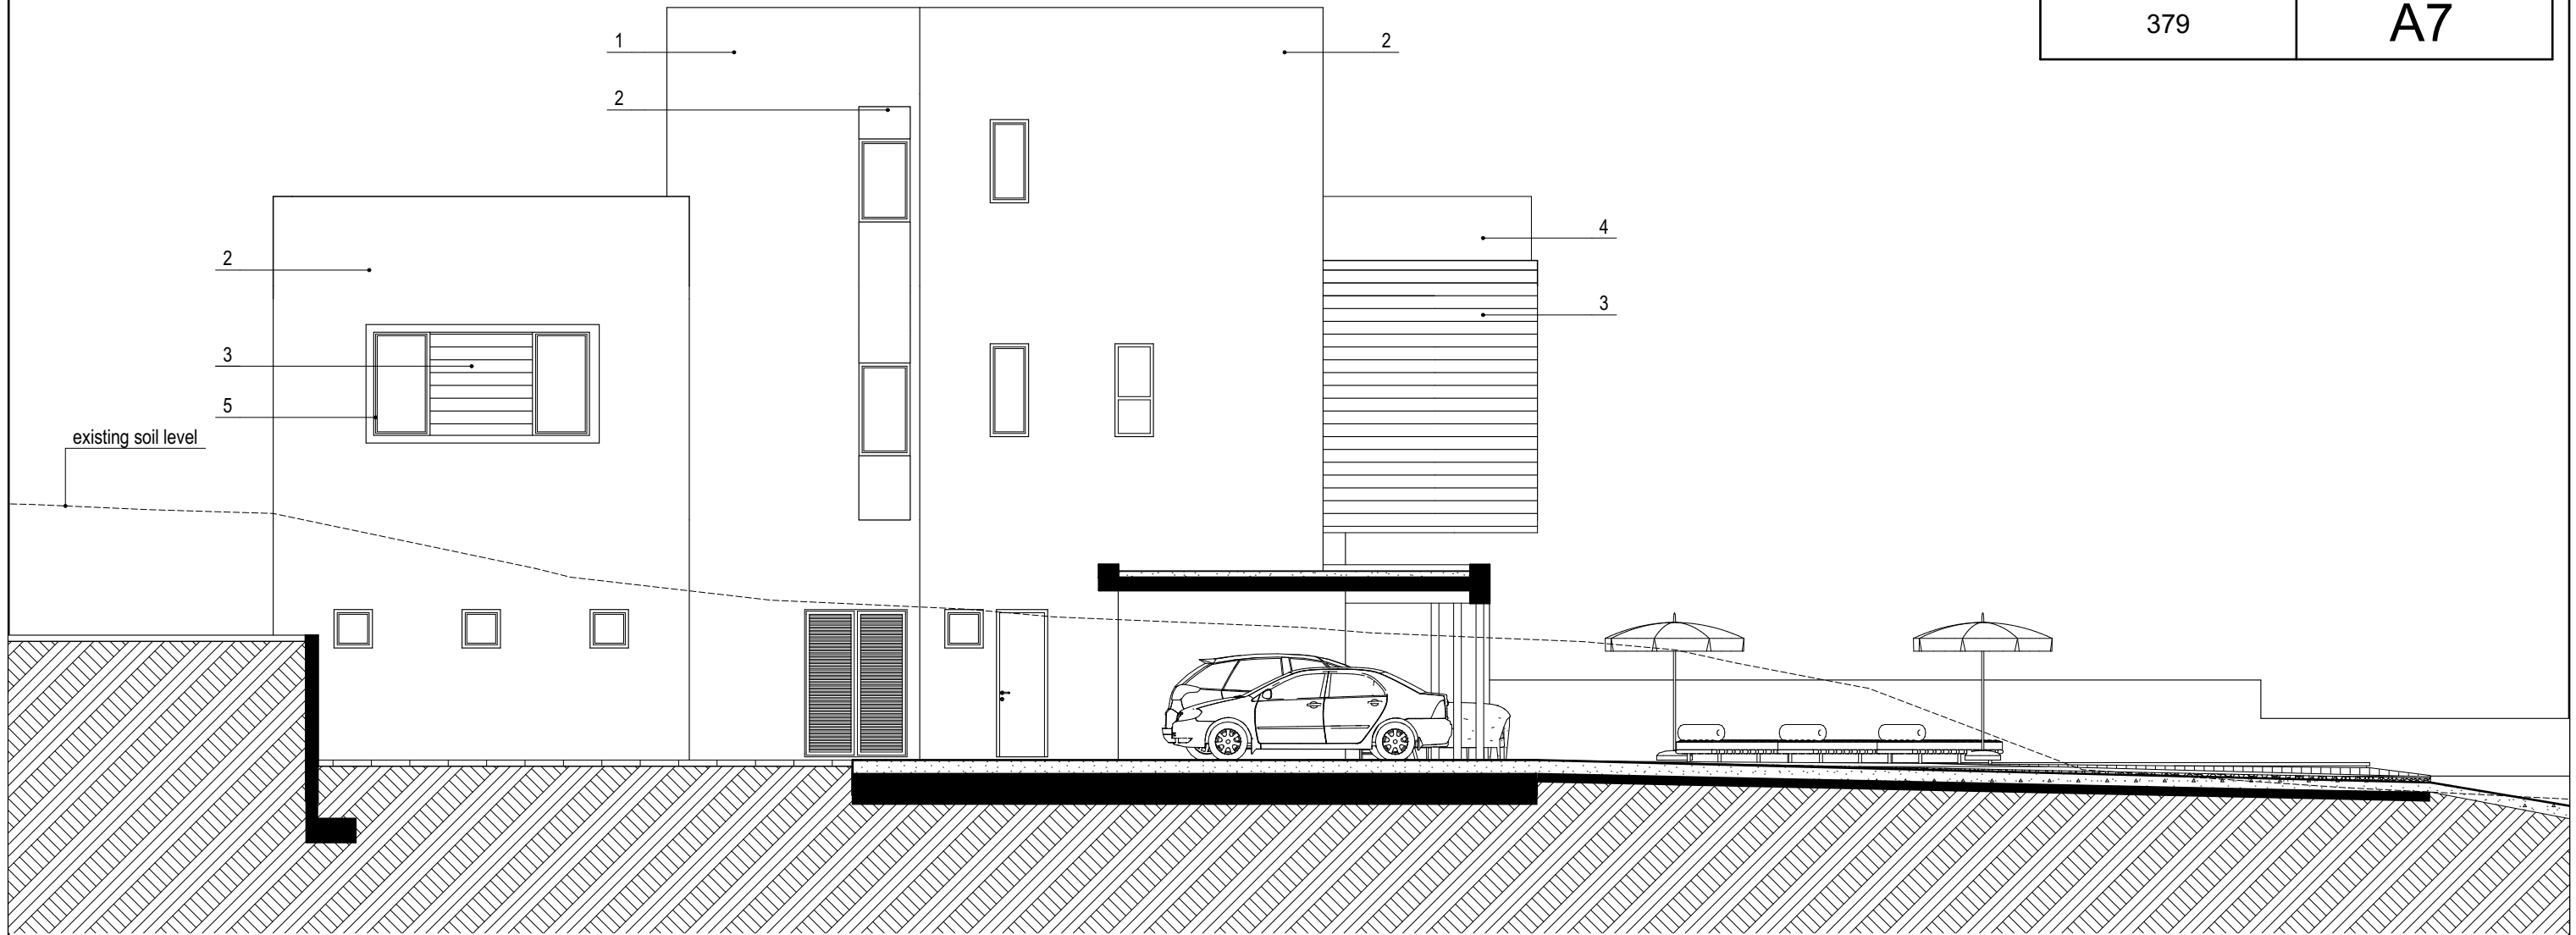

IPHIGENIA HADJIDEMETRIOU TSIKKINI
ARCHITECT ENGINEER NTUA
PETROS TSIKKINIS
CIVIL ENGINEER NTUA
P.O.BOX 51395, 3505 LIMASSOL
TEL. 25335221, FAX 25331948
e-mail : ptsikkin@cytanet.com.cy



MEΛETH / PROJECT 379-PLOT 3a-A2.pln
CASABLANCA RESIDENCES
IN AGIOS TYCHONAS - PLOT 3a

TITΛΟΣ ΣΧΕΔΙΟΥ / TITLE
EAST ELEVATION

ΚΛΙΜΑΚΑ / SCALE 1:100	ΗΜΕΡΟΜΗΝΙΑ / DATE 4 / 2019
ΑΡ. ΜΕΛΕΤΗΣ / PROJECT No 379	ΑΡ. ΣΧΕΔΙΟΥ / DRAWING No A8

MATERIALS

- ① WHITE PAINT
- ② GREY PAINT
- ③ HPL
- ④ GLASS PARAPET
- ⑤ ALUMINIUM WINDOW
- ⑥ CURTAIN WALL
- ⑦ METAL PERGOLA

