




IPHIGENIA HADJIDEMETRIOU TSIKKINI
ARCHITECT ENGINEER NTUA
PETROS TSIKKINIS
CIVIL ENGINEER NTUA
P.O.BOX 51395, 3505 LIMASSOL
TEL. 25335221, FAX 25331948
e-mail : ptsikkin@cytanet.com.cy


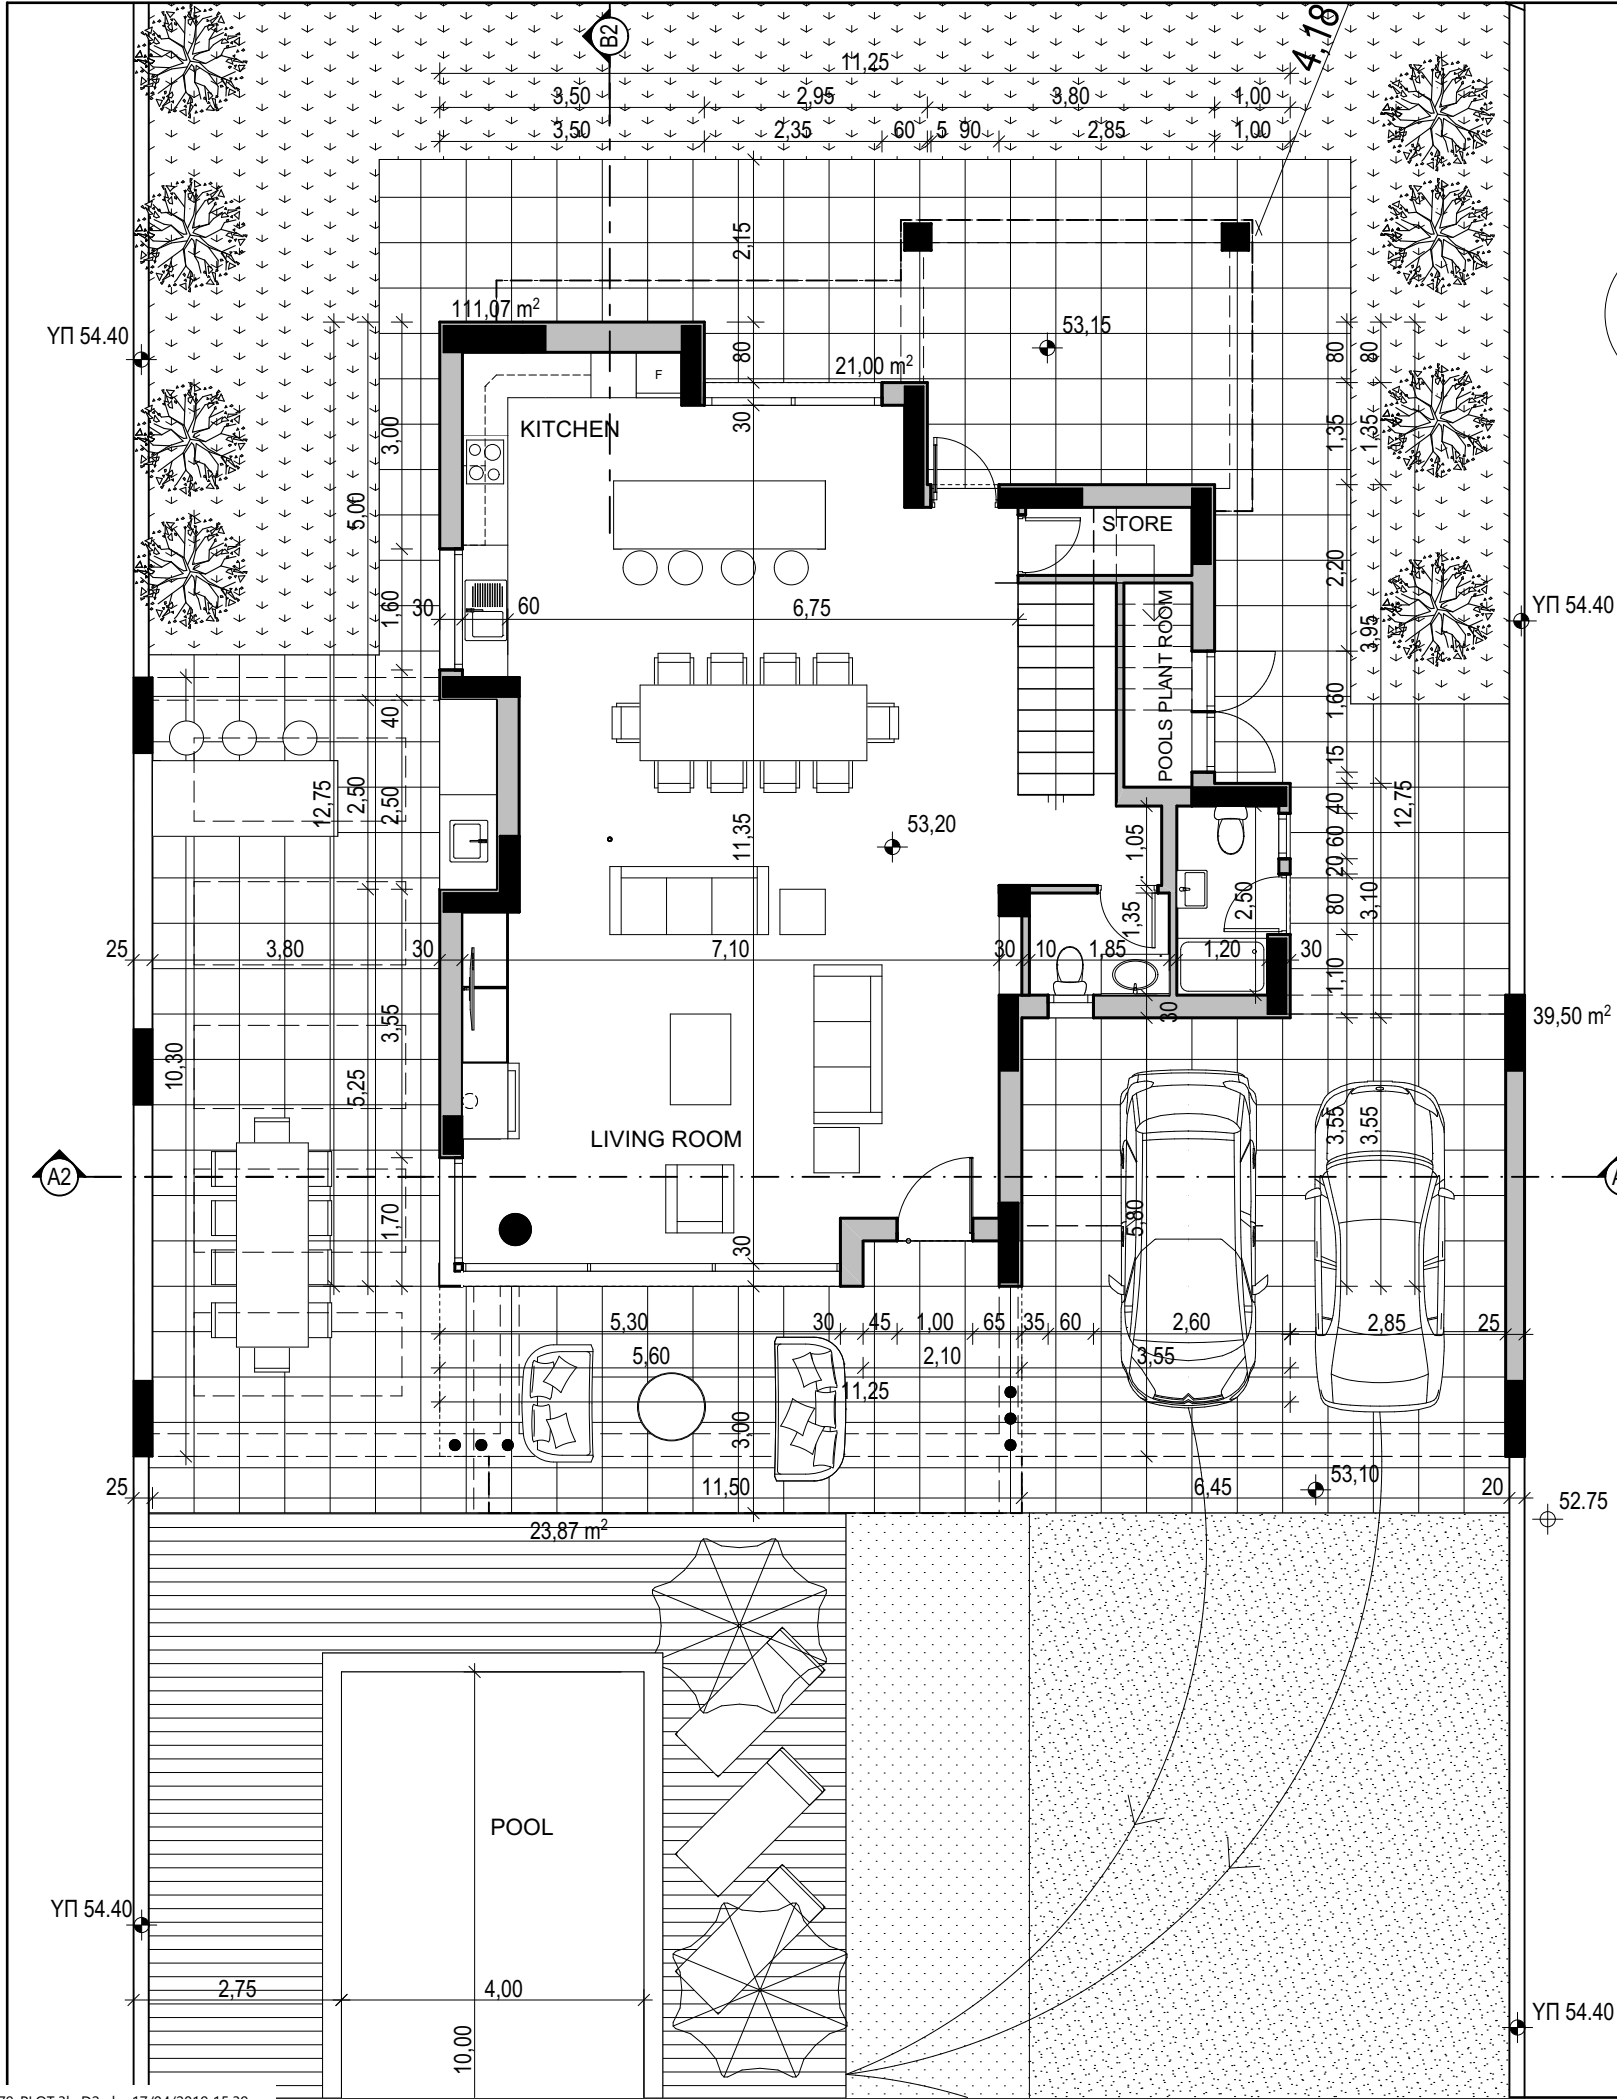


MEΛETH / PROJECT 379-PLOT 3b-D2.pln
CASABLANCA RESIDENCES
IN AGIOS TYCHONAS - PLOT 3b

TITΛΟΣ ΣΧΕΔΙΟΥ / TITLE
GROUND FLOOR PLAN

ΚΛΙΜΑΚΑ / SCALE	ΗΜΕΡΟΜΗΝΙΑ / DATE
1:100	4 / 2019

ΑΡ. ΜΕΛΕΤΗΣ / PROJECT No	ΑΡ. ΣΧΕΔΙΟΥ / DRAWING No
379	B1

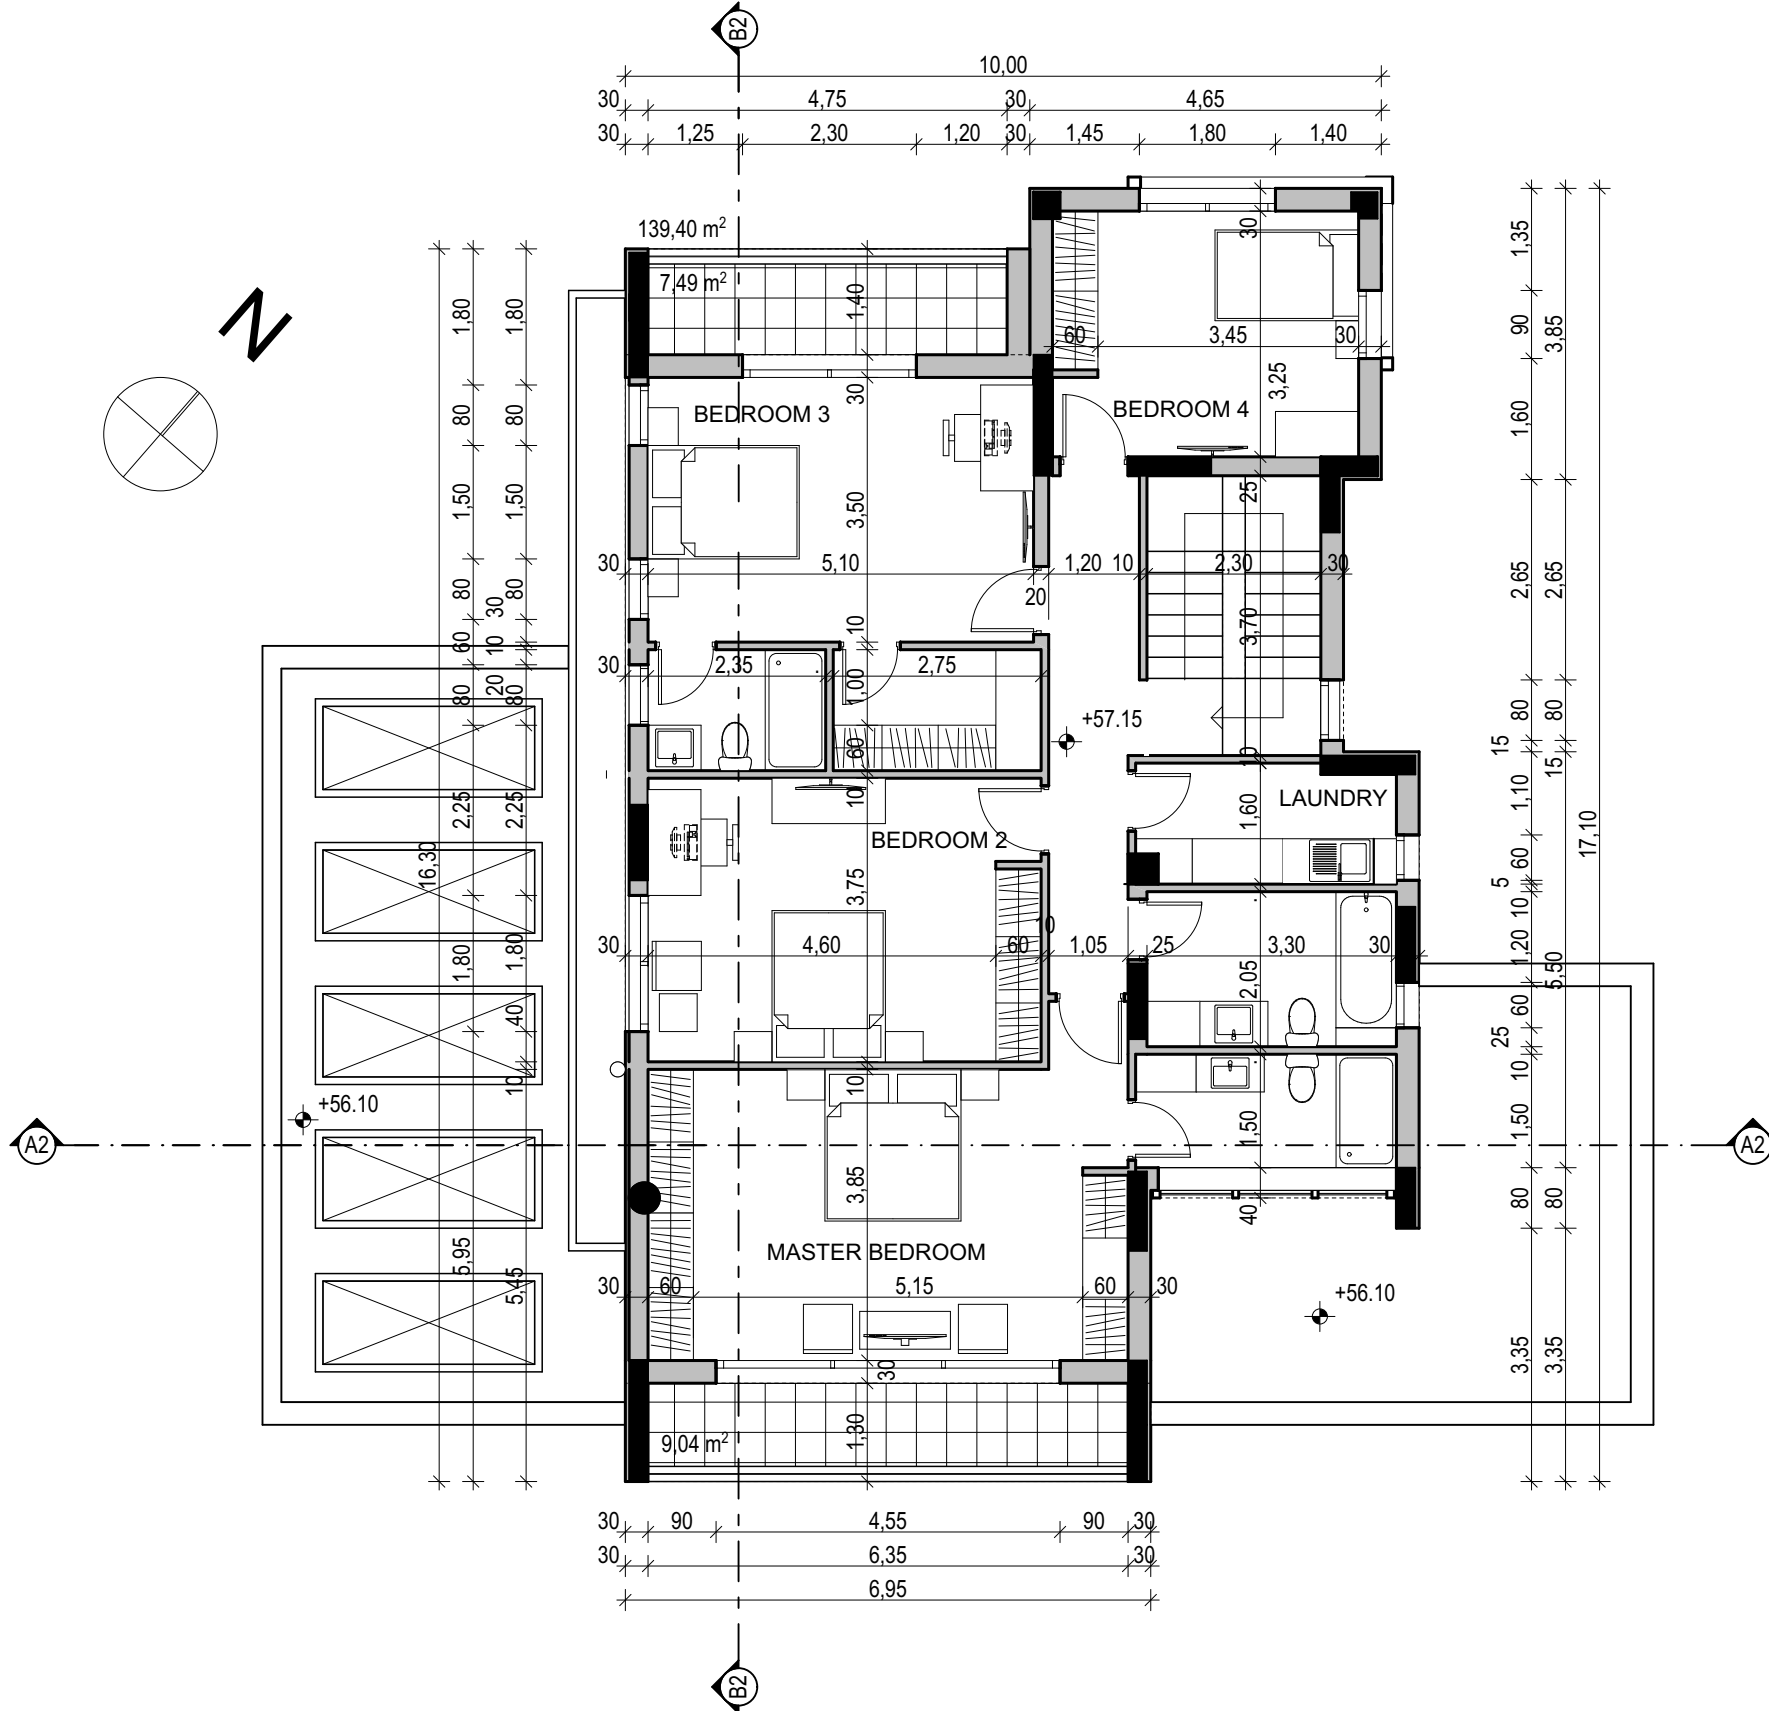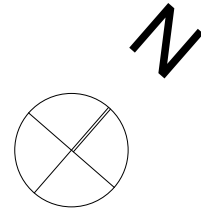


IPHIGENIA HADJIDEMETRIOU TSIKKINI
ARCHITECT ENGINEER NTUA
PETROS TSIKKINIS
CIVIL ENGINEER NTUA
P.O.BOX 51395, 3505 LIMASSOL
TEL. 25335221, FAX 25331948
e-mail : ptsikkin@cytanet.com.cy



MEΛETH / PROJECT 379-PLOT 3b-D2.pln
CASABLANCA RESIDENCES
IN AGIOS TYCHONAS - PLOT 3b
ΤΙΤΛΟΣ ΣΧΕΔΙΟΥ / TITLE
FIRST LEVEL PLAN

ΚΛΙΜΑΚΑ / SCALE	ΗΜΕΡΟΜΗΝΙΑ / DATE
1:100	4 / 2019
ΑΡ. ΜΕΛΕΤΗΣ / PROJECT No	ΑΡ. ΣΧΕΔΙΟΥ / DRAWING No
379	B2

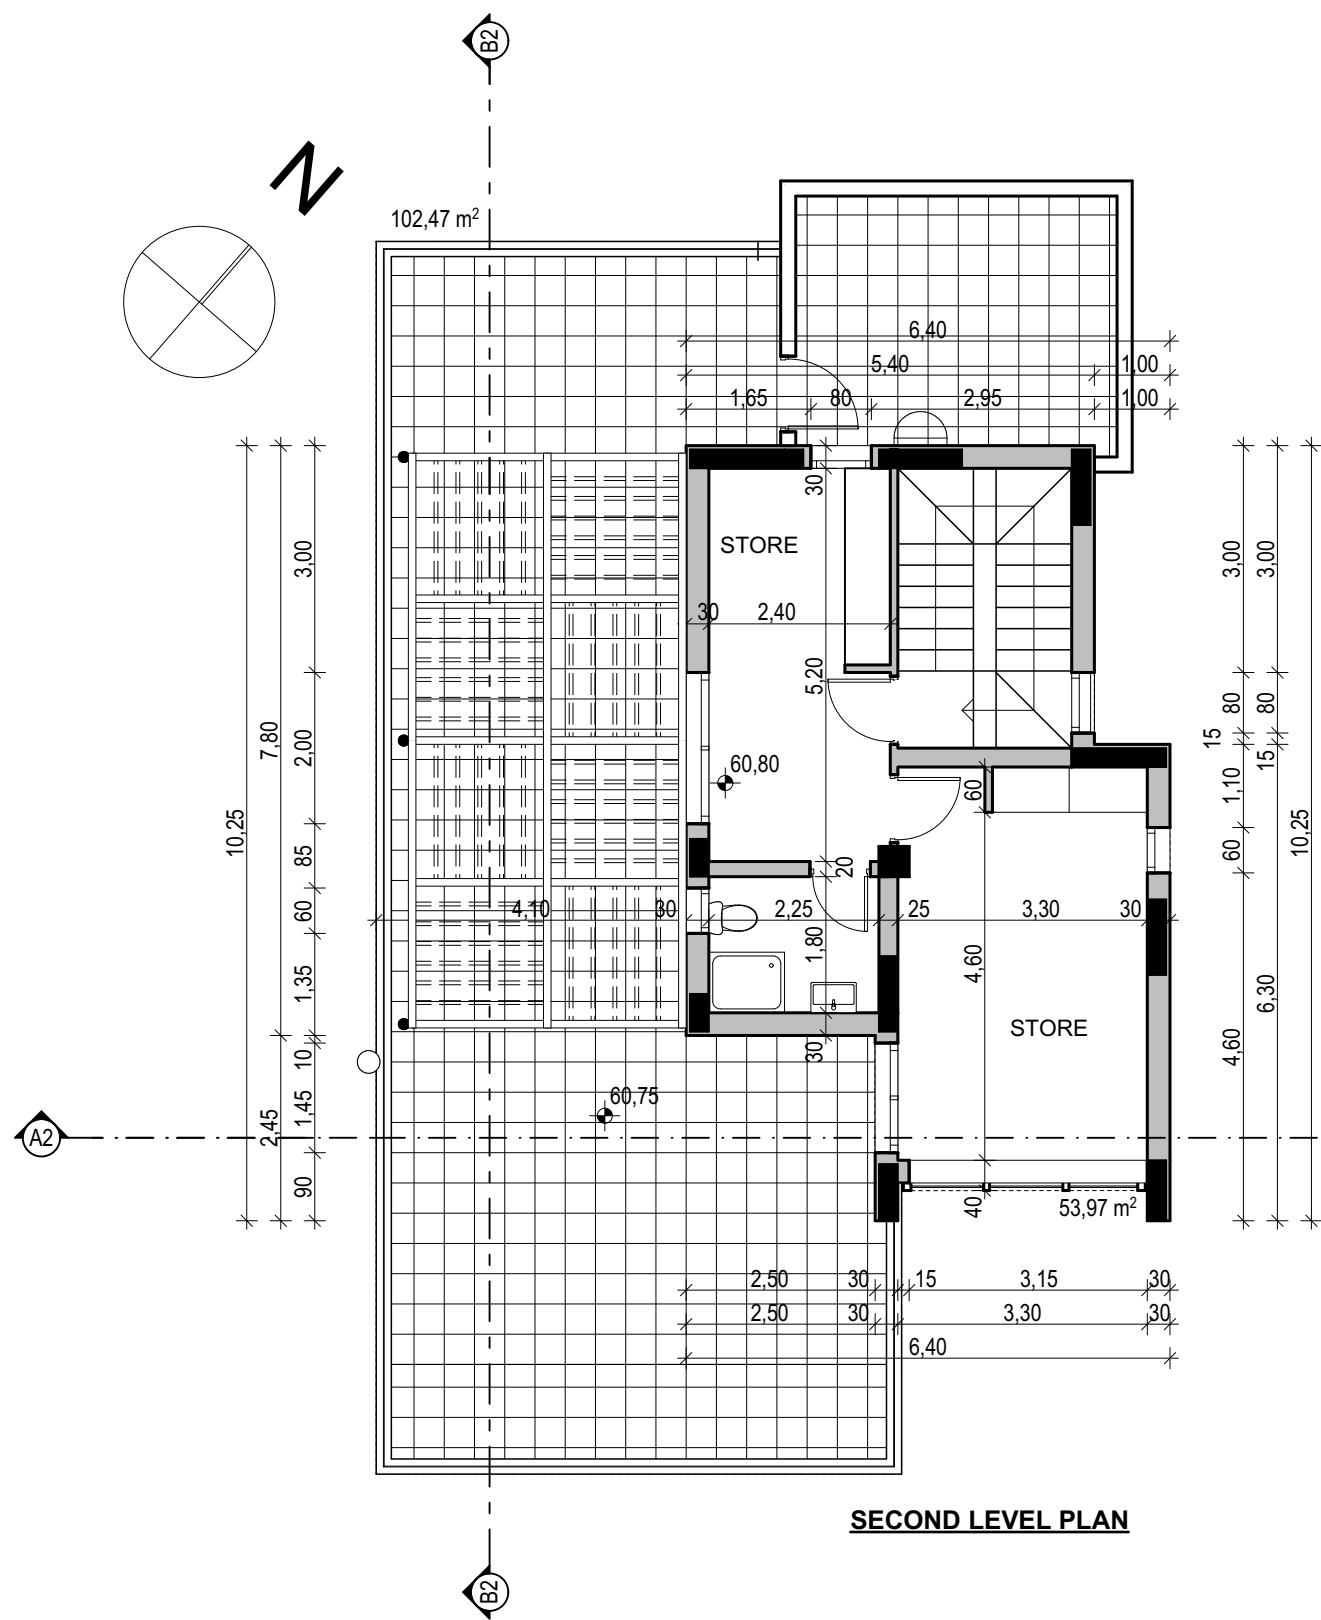

SECOND LEVEL PLAN

ROOF PLAN

IPHIGENIA HADJIDEMETRIOU TSIKKINI
ARCHITECT ENGINEER NTUA
PETROS TSIKKINIS
CIVIL ENGINEER NTUA
P.O.BOX 51395, 3505 LIMASSOL
TEL. 25335221, FAX 25331948
e-mail : ptsikkin@cytanet.com.cy



MEΛETH / PROJECT 379-PLOT 3b-D2.pln
**CASABLANCA RESIDENCES
IN AGIOS TYCHONAS - PLOT 3b**
ΤΙΤΛΟΣ ΣΧΕΔΙΟΥ / TITLE
SECOND LEVEL PLAN - ROOF PLAN

ΚΛΙΜΑΚΑ / SCALE	ΗΜΕΡΟΜΗΝΙΑ / DATE
1:100	4 / 2019
ΑΡ. ΜΕΛΕΤΗΣ / PROJECT No	ΑΡ. ΣΧΕΔΙΟΥ / DRAWING No
379	B3

IPHIGENIA HADJIDEMETRIOU TSIKKINI
ARCHITECT ENGINEER NTUA
PETROS TSIKKINIS
CIVIL ENGINEER NTUA

P.O.BOX 51395, 3505 LIMASSOL
TEL. 25335221, FAX 25331948
e-mail : ptsikkin@cytanet.com.cy




MEΛETH / PROJECT 379-PLOT 3b-D2.pln
CASABLANCA RESIDENCES
IN AGIOS TYCHONAS - PLOT 3b

TITΛΟΣ ΣΧΕΔΙΟΥ / TITLE
SECTION A2-A2

ΚΛΙΜΑΚΑ / SCALE	ΗΜΕΡΟΜΗΝΙΑ / DATE
1:100	4 / 2019

ΑΡ. ΜΕΛΕΤΗΣ / PROJECT No	ΑΡ. ΣΧΕΔΙΟΥ / DRAWING No
379	B4

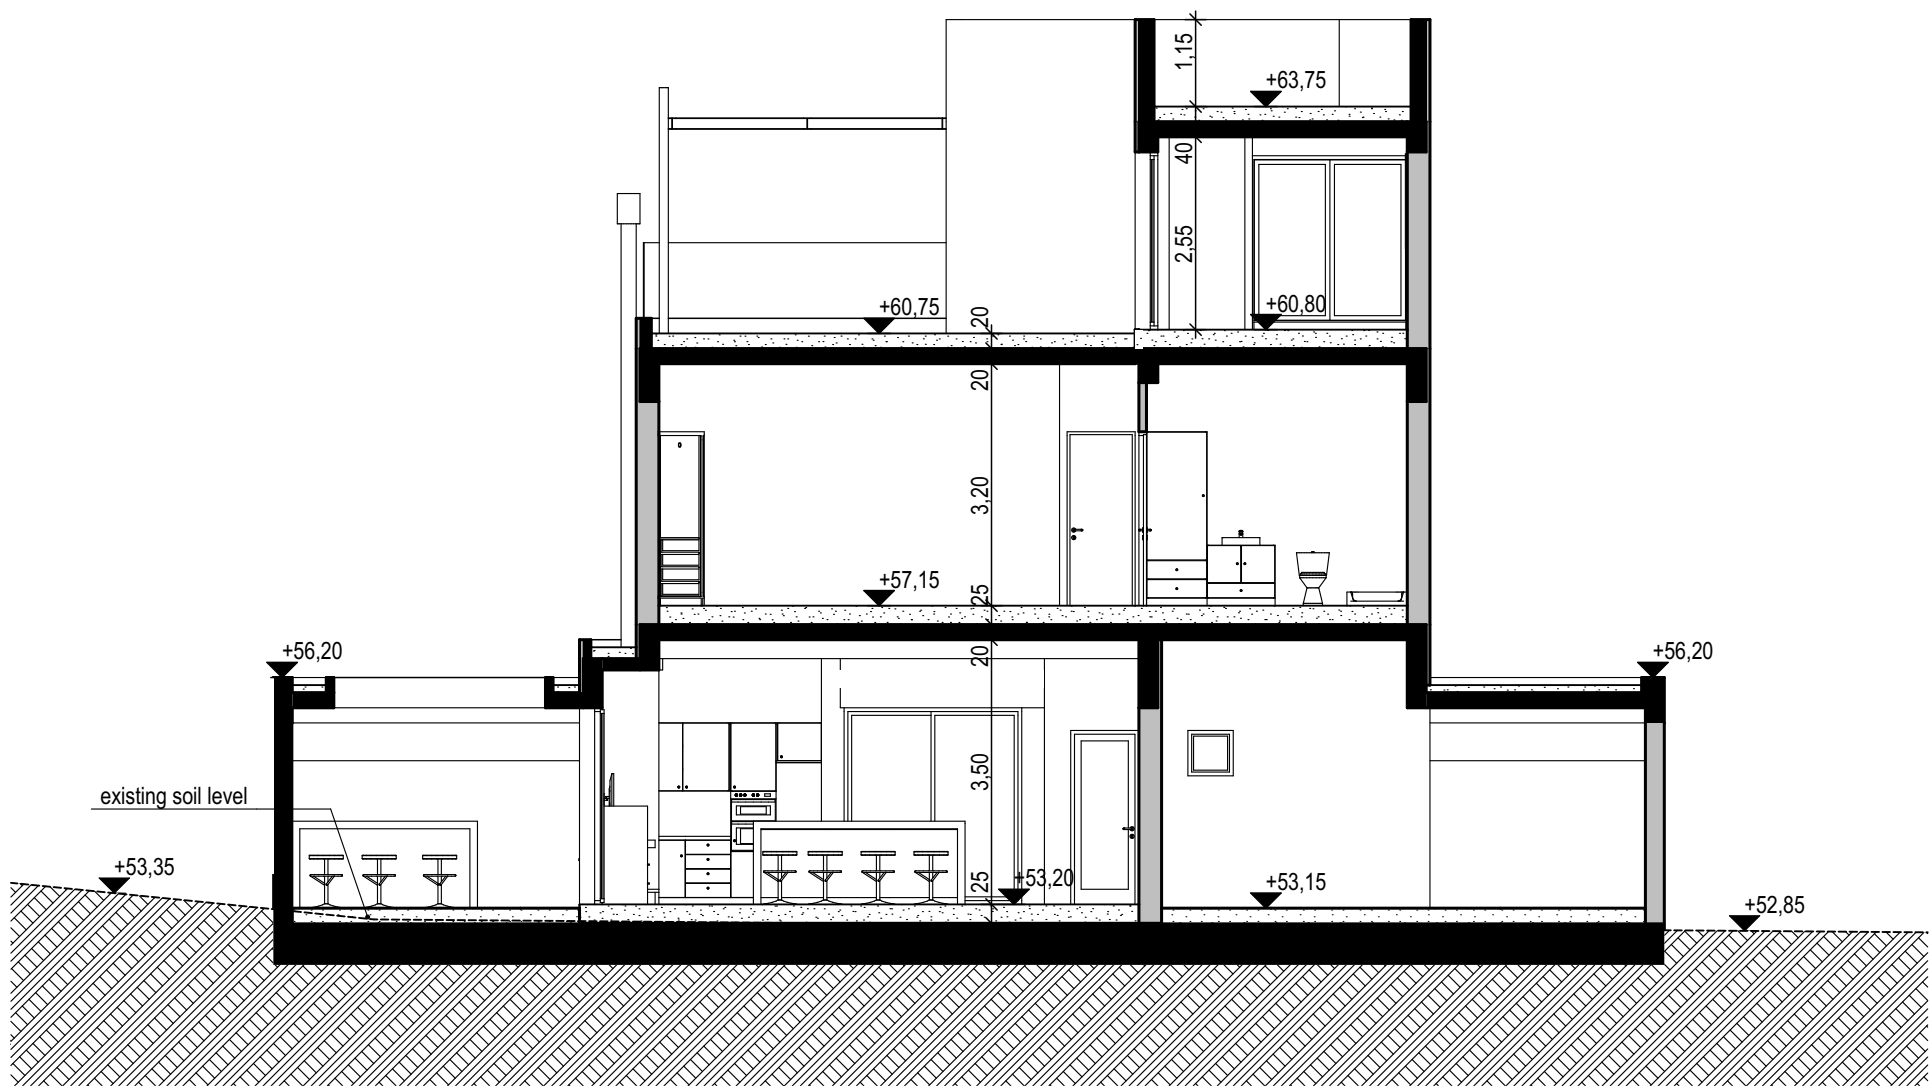


IPHIGENIA HADJIDEMETRIOU TSIKKINI
ARCHITECT ENGINEER NTUA
PETROS TSIKKINIS
CIVIL ENGINEER NTUA
P.O.BOX 51395, 3505 LIMASSOL
TEL. 25335221, FAX 25331948
e-mail : ptsikkin@cytanet.com.cy



MEΛETH / PROJECT 379-PLOT 3b-D2.pln
CASABLANCA RESIDENCES
IN AGIOS TYCHONAS - PLOT 3b

TITΛΟΣ ΣΧΕΔΙΟΥ / TITLE
SECTION B2 -B2

ΚΛΙΜΑΚΑ / SCALE 1:100	ΗΜΕΡΟΜΗΝΙΑ / DATE 4 / 2019
ΑΡ. ΜΕΛΕΤΗΣ / PROJECT No 379	ΑΡ. ΣΧΕΔΙΟΥ / DRAWING No B5

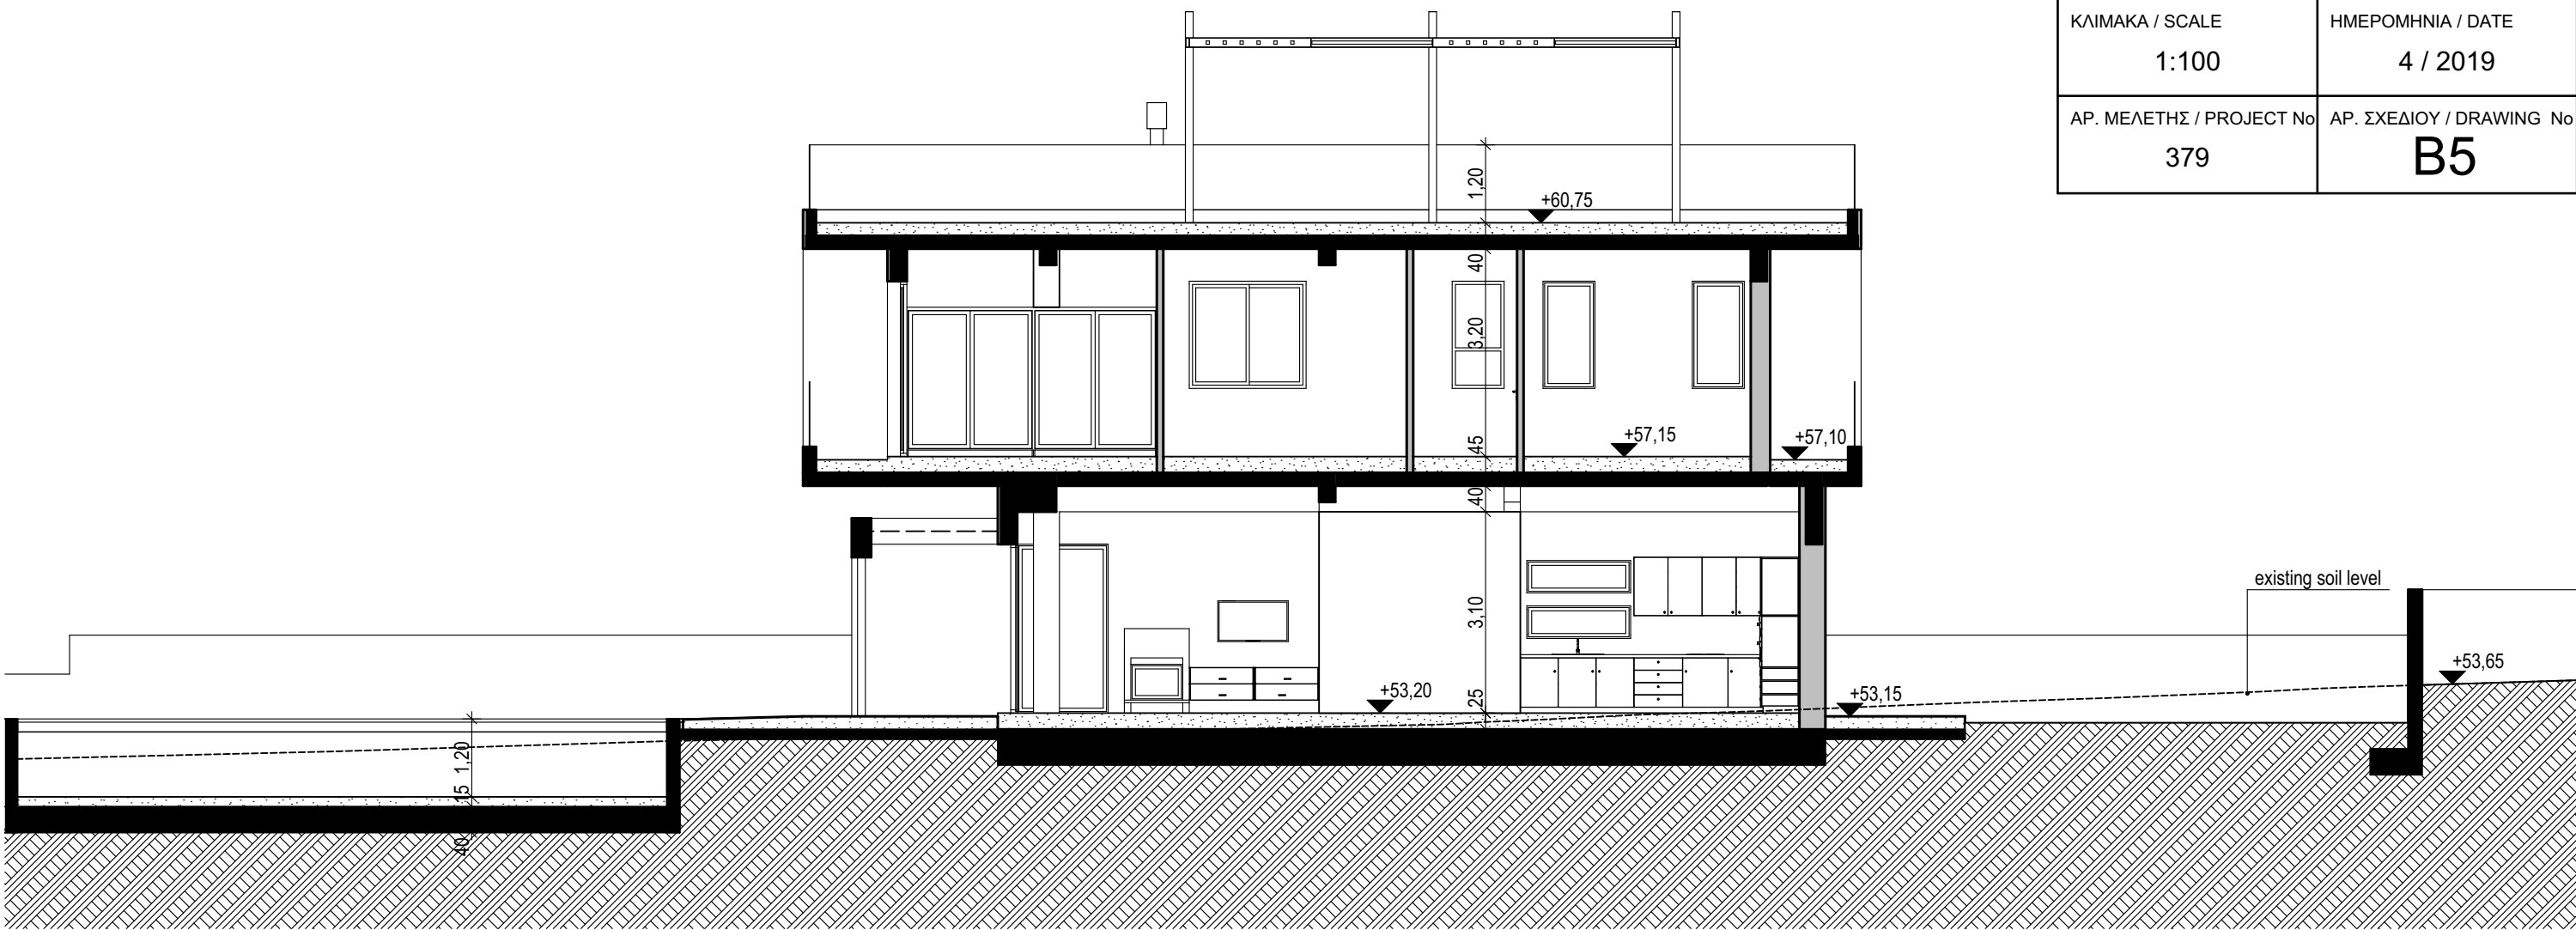

IPHIGENIA HADJIDEMETRIOU TSIKKINI
ARCHITECT ENGINEER NTUA
PETROS TSIKKINIS
CIVIL ENGINEER NTUA
P.O.BOX 51395, 3505 LIMASSOL
TEL. 25335221, FAX 25331948
e-mail : ptsikkin@cytanet.com.cy




MEΛETH / PROJECT 379-PLOT 3b-D2.pln
CASABLANCA RESIDENCES
IN AGIOS TYCHONAS - PLOT 3b

TITΛΟΣ ΣΧΕΔΙΟΥ / TITLE
ELEVATIONS


ΚΛΙΜΑΚΑ / SCALE	ΗΜΕΡΟΜΗΝΙΑ / DATE
1:100	4 / 2019
ΑΡ. ΜΕΛΕΤΗΣ / PROJECT No	ΑΡ. ΣΧΕΔΙΟΥ / DRAWING No
379	B6

MATERIALS

- ① WHITE PAINT
- ② GREY PAINT
- ③ HPL
- ④ GLASS PARAPET
- ⑤ ALUMINIUM WINDOW
- ⑥ CURTAIN WALL
- ⑦ METAL PERGOLA

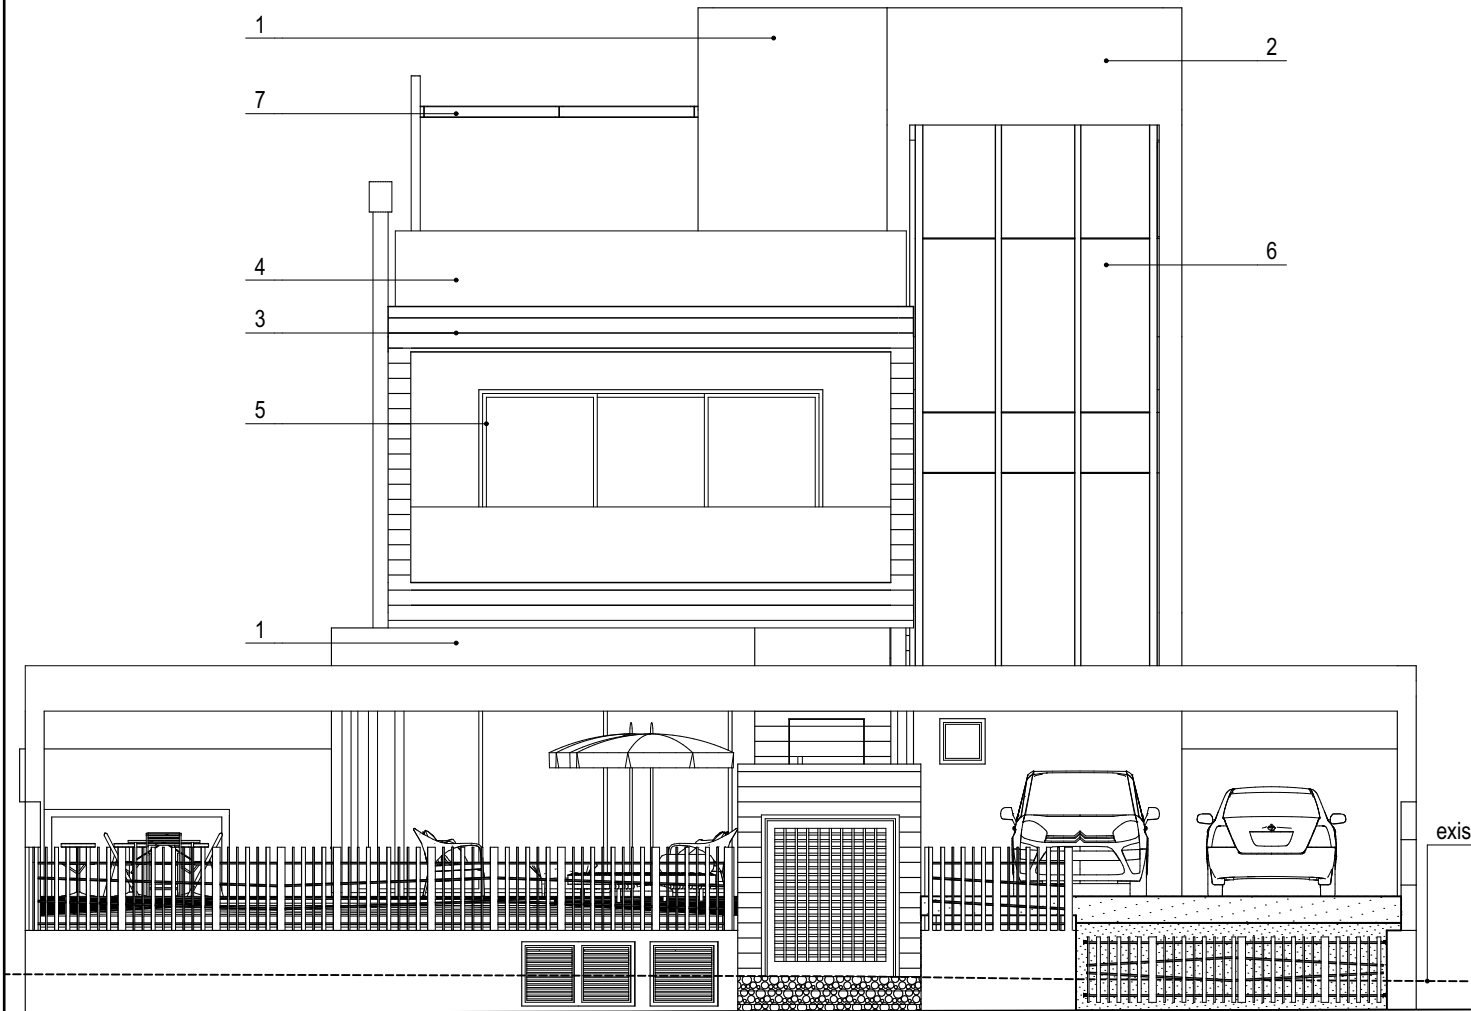

SOUTH ELEVATION

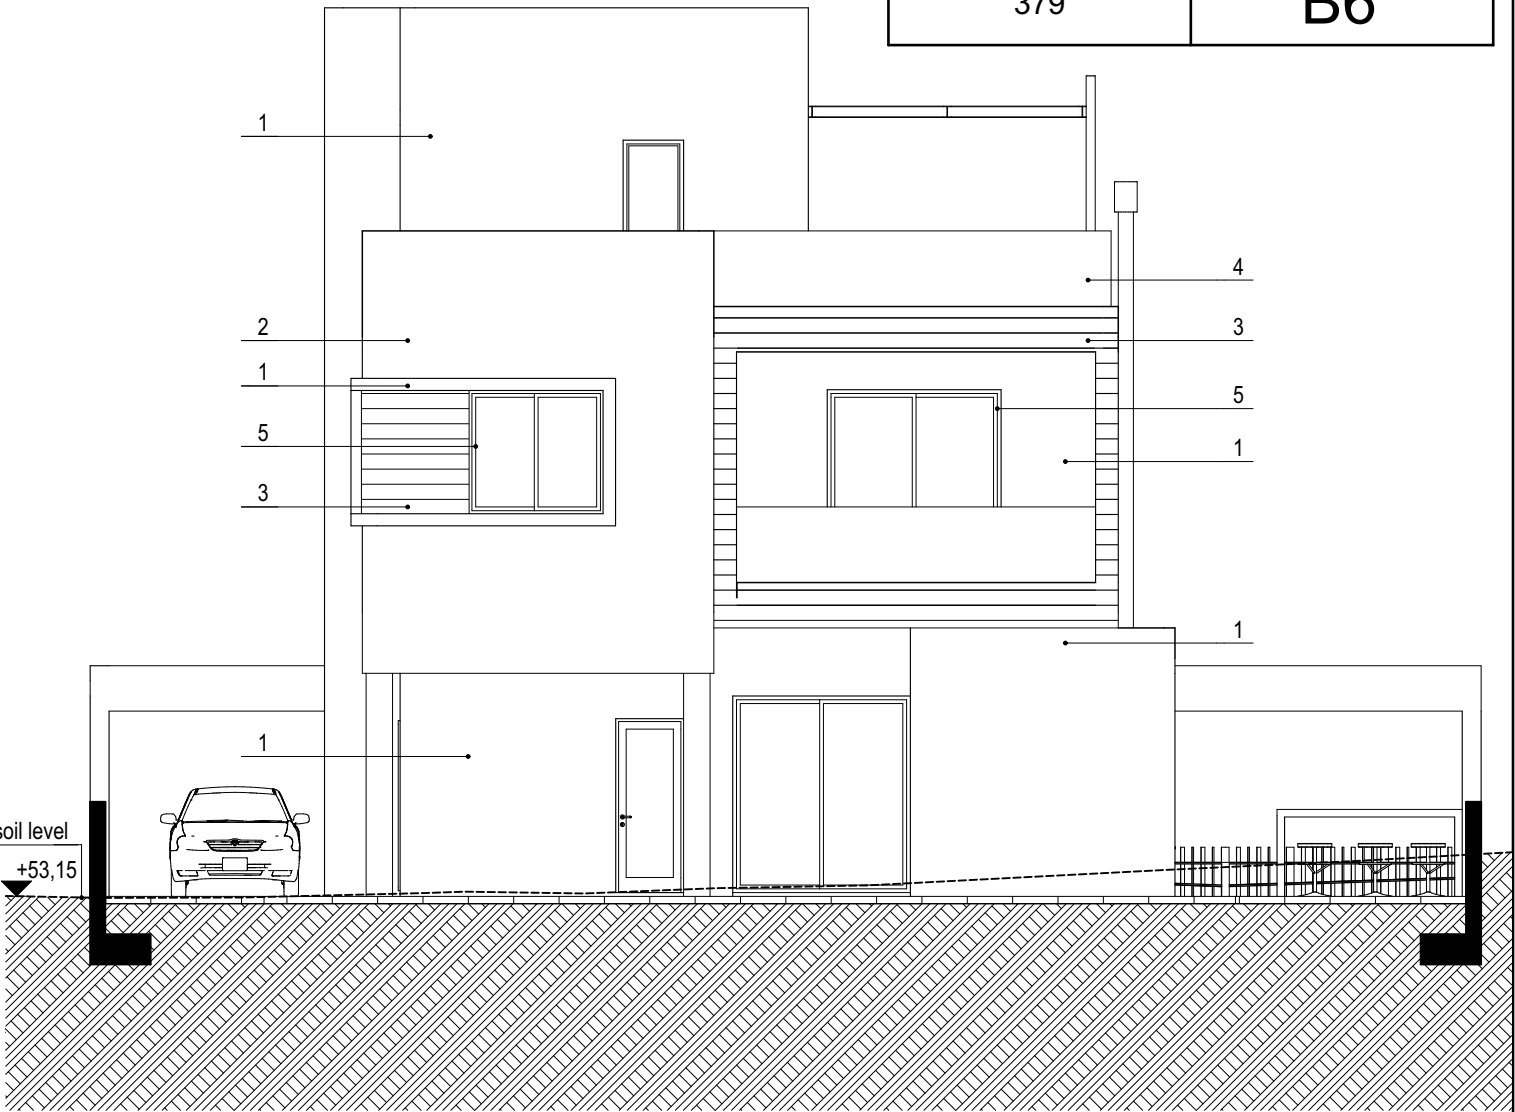

NORTH ELEVATION

IPHIGENIA HADJIDEMETRIOU TSIKKINI
ARCHITECT ENGINEER NTUA
PETROS TSIKKINIS
CIVIL ENGINEER NTUA
P.O.BOX 51395, 3505 LIMASSOL
TEL. 25335221, FAX 25331948
e-mail : ptsikkin@cytanet.com.cy




MEΛETH / PROJECT 379-PLOT 3b-D2.pln
CASABLANCA RESIDENCES
IN AGIOS TYCHONAS - PLOT 3b

TITΛΟΣ ΣΧΕΔΙΟΥ / TITLE
WEST ELEVATION

ΚΛΙΜΑΚΑ / SCALE	ΗΜΕΡΟΜΗΝΙΑ / DATE
1:100	4 / 2019
ΑΡ. ΜΕΛΕΤΗΣ / PROJECT No	ΑΡ. ΣΧΕΔΙΟΥ / DRAWING No
379	B7

MATERIALS

- ① WHITE PAINT
- ② GREY PAINT
- ③ HPL
- ④ GLASS PARAPET
- ⑤ ALUMINIUM WINDOW
- ⑥ CURTAIN WALL
- ⑦ METAL PERGOLA

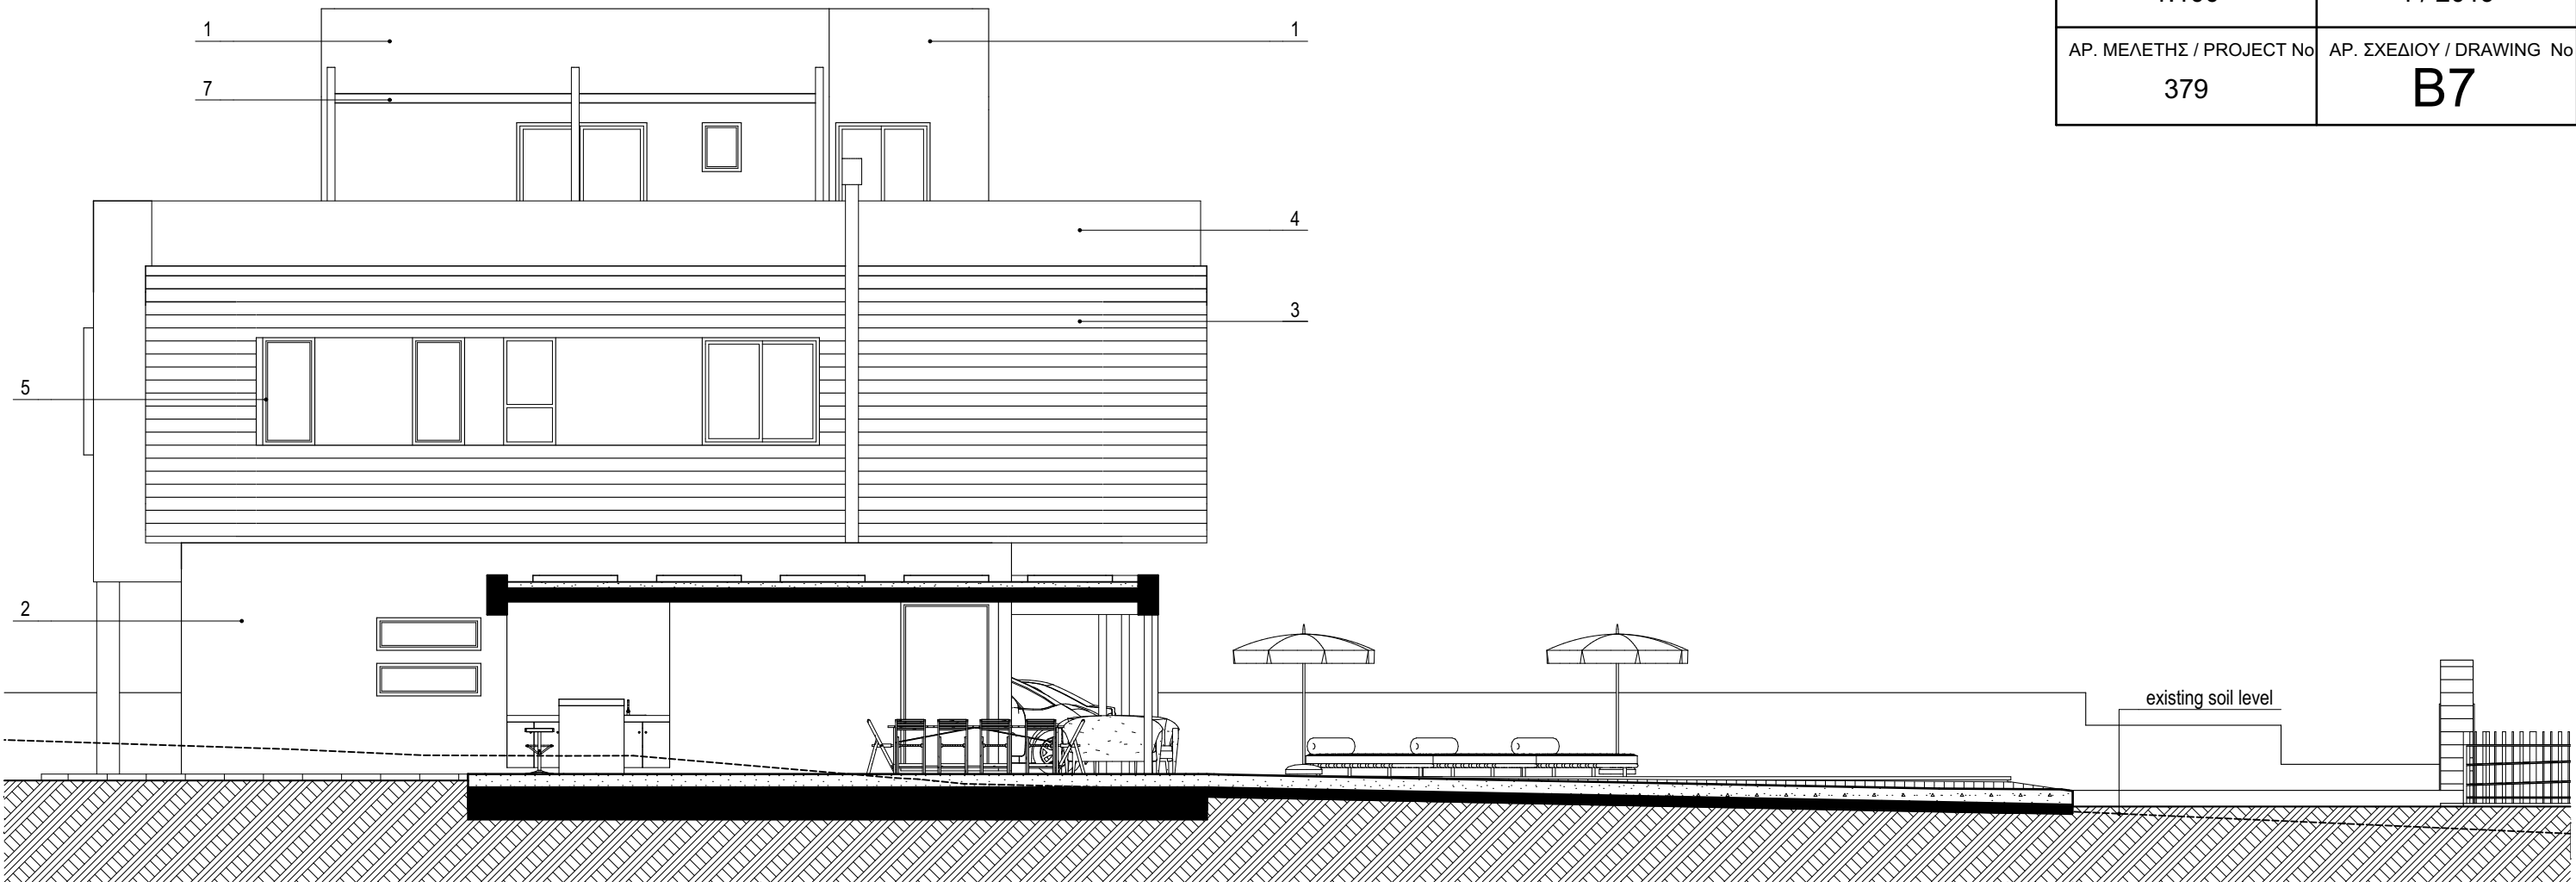

IPHIGENIA HADJIDEMETRIOU TSIKKINI
ARCHITECT ENGINEER NTUA
PETROS TSIKKINIS
CIVIL ENGINEER NTUA
P.O.BOX 51395, 3505 LIMASSOL
TEL. 25335221, FAX 25331948
e-mail : ptsikkin@cytanet.com.cy



MEΛETH / PROJECT 379-PLOT 3b-D2.pln
CASABLANCA RESIDENCES
IN AGIOS TYCHONAS - PLOT 3b

TITΛΟΣ ΣΧΕΔΙΟΥ / TITLE
EAST ELEVATION

ΚΛΙΜΑΚΑ / SCALE	ΗΜΕΡΟΜΗΝΙΑ / DATE
1:100	4 / 2019
ΑΡ. ΜΕΛΕΤΗΣ / PROJECT No	ΑΡ. ΣΧΕΔΙΟΥ / DRAWING No
379	B8

MATERIALS

- ① WHITE PAINT
- ② GREY PAINT
- ③ HPL
- ④ GLASS PARAPET
- ⑤ ALUMINIUM WINDOW
- ⑥ CURTAIN WALL
- ⑦ METAL PERGOLA

